

**Site reference points colour coding:**

**RED** for 'positive', 'strongly presumed', 'presumed' and 'contaminated' ACMs

**BLUE** for 'Presumed to contain ACMs due to no access'

**GREEN** for 'discounted materials', 'no asbestos suspected' and 'negative'

**BLACK** for 'removed' ACMs

Do not scale, not dimensionally accurate

**Note:**

This must be reproduced in colour and is to be read in conjunction with the full report.




Annex III Project Ref. 5575AS116  
The Diocesan Centre, The Cathedral Close,  
Brecon  
Ground Floor Plan

5575AS116-012

5575AS116-011

5575AS116-010

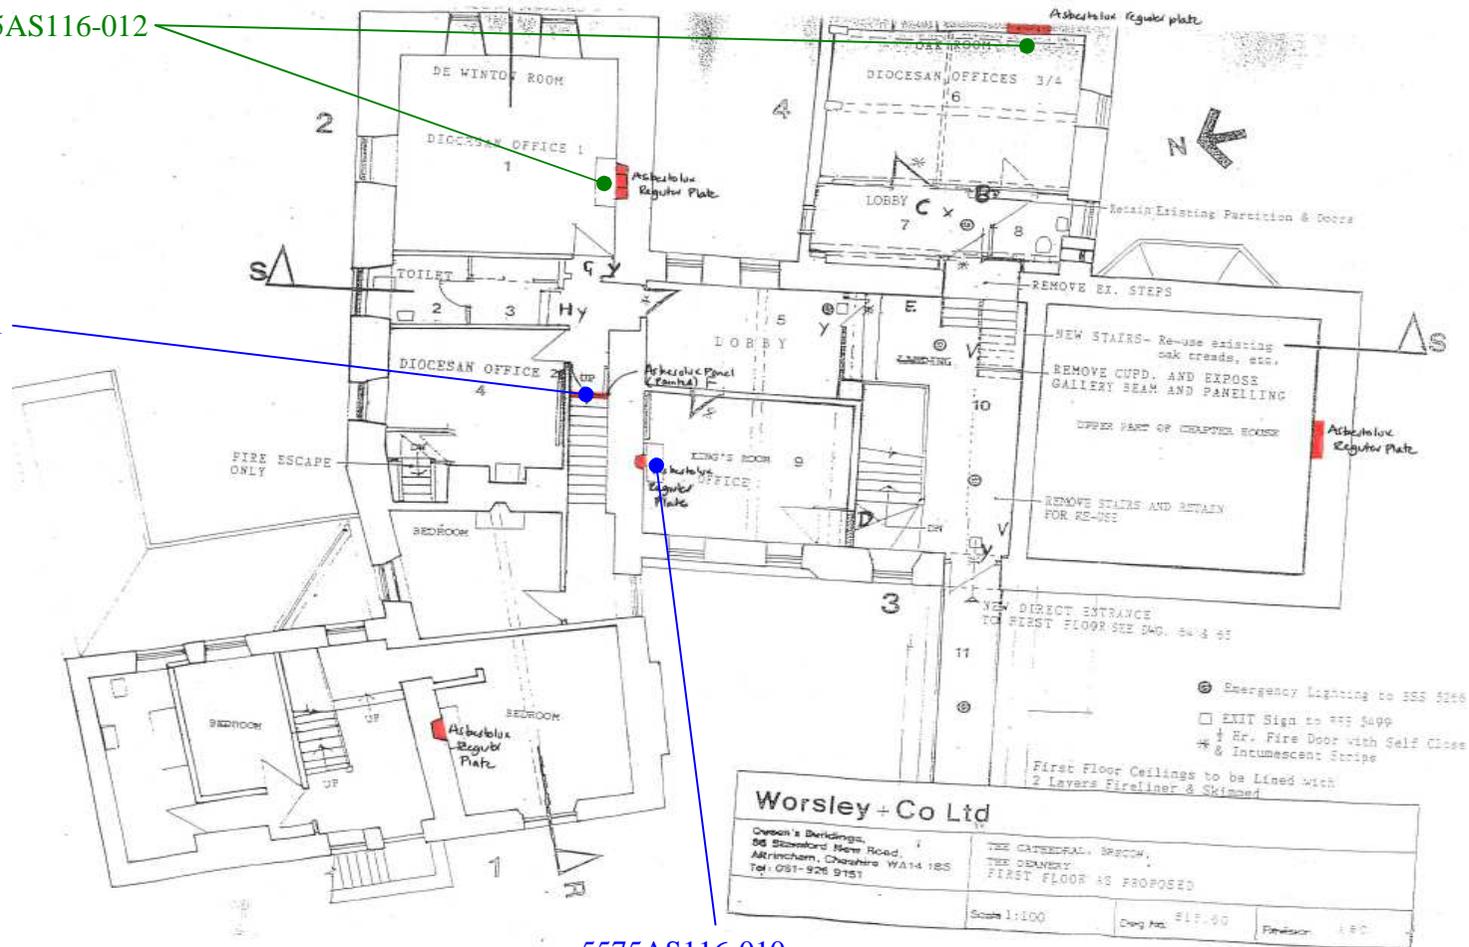

**Site reference points colour coding:**

**RED** for 'positive', 'strongly presumed', 'presumed' and 'contaminated' ACMs

**BLUE** for 'Presumed to contain ACMs due to no access'

**GREEN** for 'discounted materials', 'no asbestos suspected' and 'negative'

**BLACK** for 'removed' ACMs


**Do not scale, not dimensionally accurate**

**Note:**

This must be reproduced in colour and is to be read in conjunction with the full report.



Annex III Project Ref. 5575AS116  
 The Diocesan Centre, The Cathedral Close,  
 Brecon  
 First Floor Plan

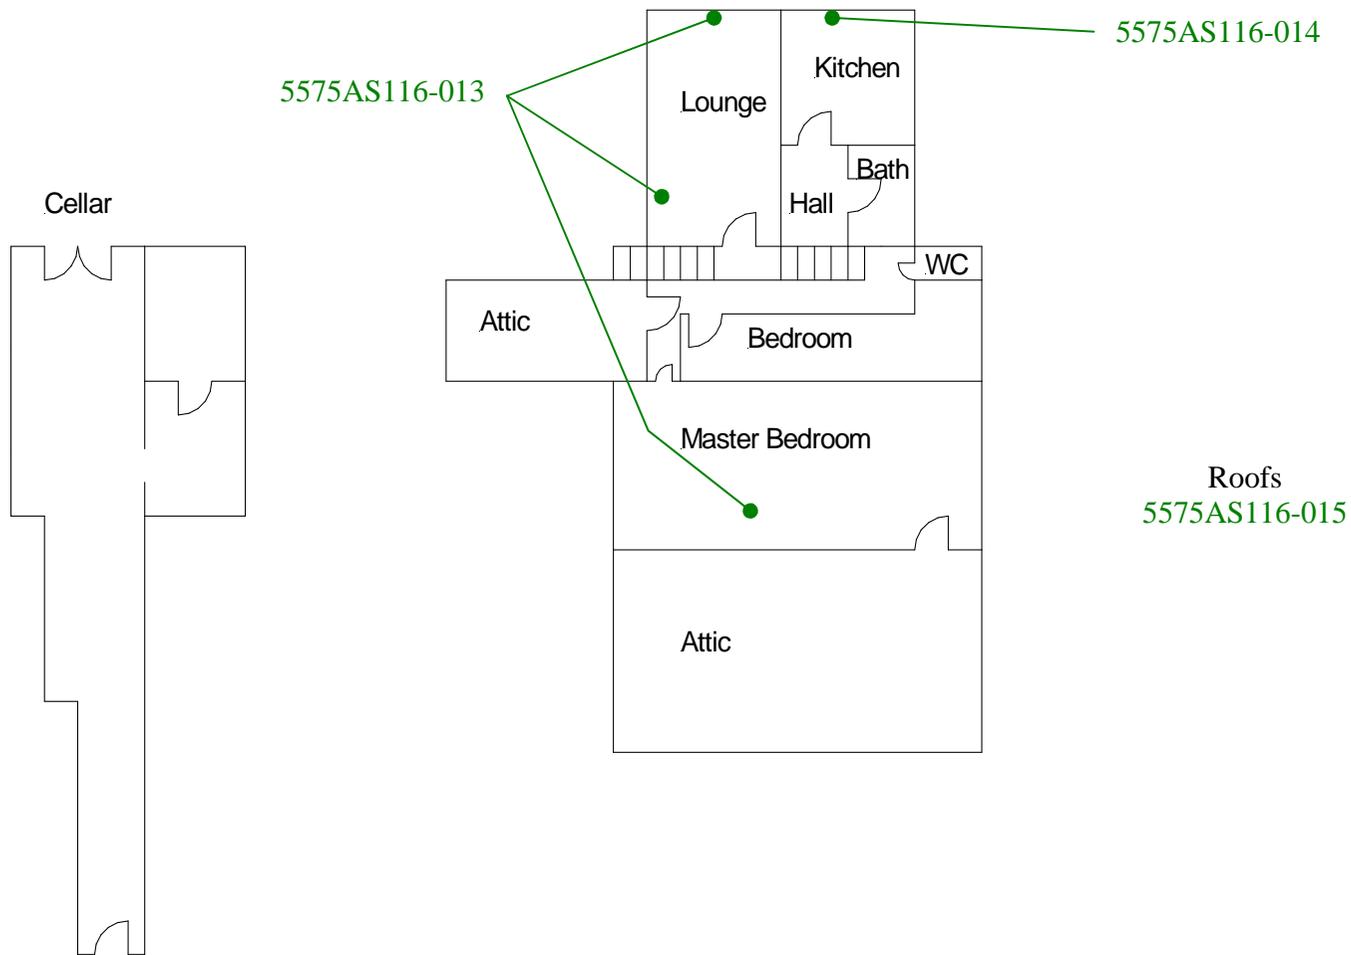

**Site reference points colour coding:**

**RED** for 'positive', 'strongly presumed', 'presumed' and 'contaminated' ACMs

**BLUE** for 'Presumed to contain ACMs due to no access'

**GREEN** for 'discounted materials', 'no asbestos suspected' and 'negative'

**BLACK** for 'removed' ACMs

Do not scale, not dimensionally accurate

**Note:**

This must be reproduced in colour and is to be read in conjunction with the full report.



Annex III Project Ref. 5575AS116  
 The Diocesan Centre, The Cathedral Close,  
 Brecon  
 Second Floor Plan