


External - DPC  
2220AS1002 - 007

Ground floor all areas  
2220AS1002 - 004

Roof space  
2220AS1002 - 006  
External  
2220AS1002 - 008

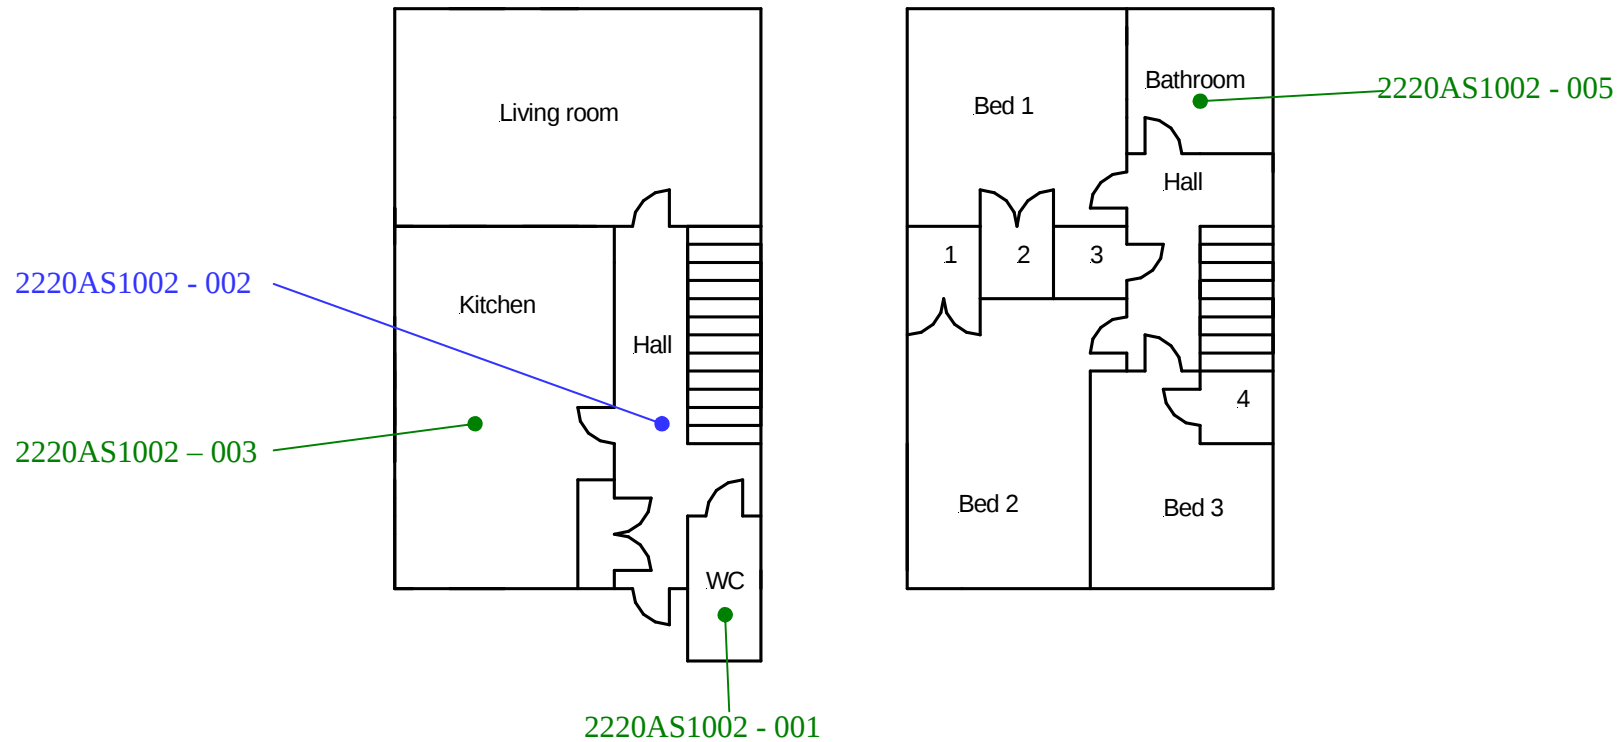

**Site reference points colour coding:**

**RED** for 'positive', 'strongly presumed', 'presumed' and 'contaminated' ACMs

**BLUE** for 'Presumed to contain ACMs due to no access'

**GREEN** for 'discounted materials', 'no asbestos suspected' and 'negative'

**BLACK** for 'removed' ACMs

**Do not scale, not dimensionally accurate**

**Note:**

This must be reproduced in colour and is to be read in conjunction with the full report.



Annex III Project Ref.2220AS1002  
3 Llys Deri, Llanharry, Pontyclun  
Ground and First Floor Plan