


External-DPC
2220AS1004-011

All areas except lounge
2220AS1004-005

First floor-All areas
2220AS1004-007

Roof space
2220AS1004-008

External-Soffits
2220AS1004-009

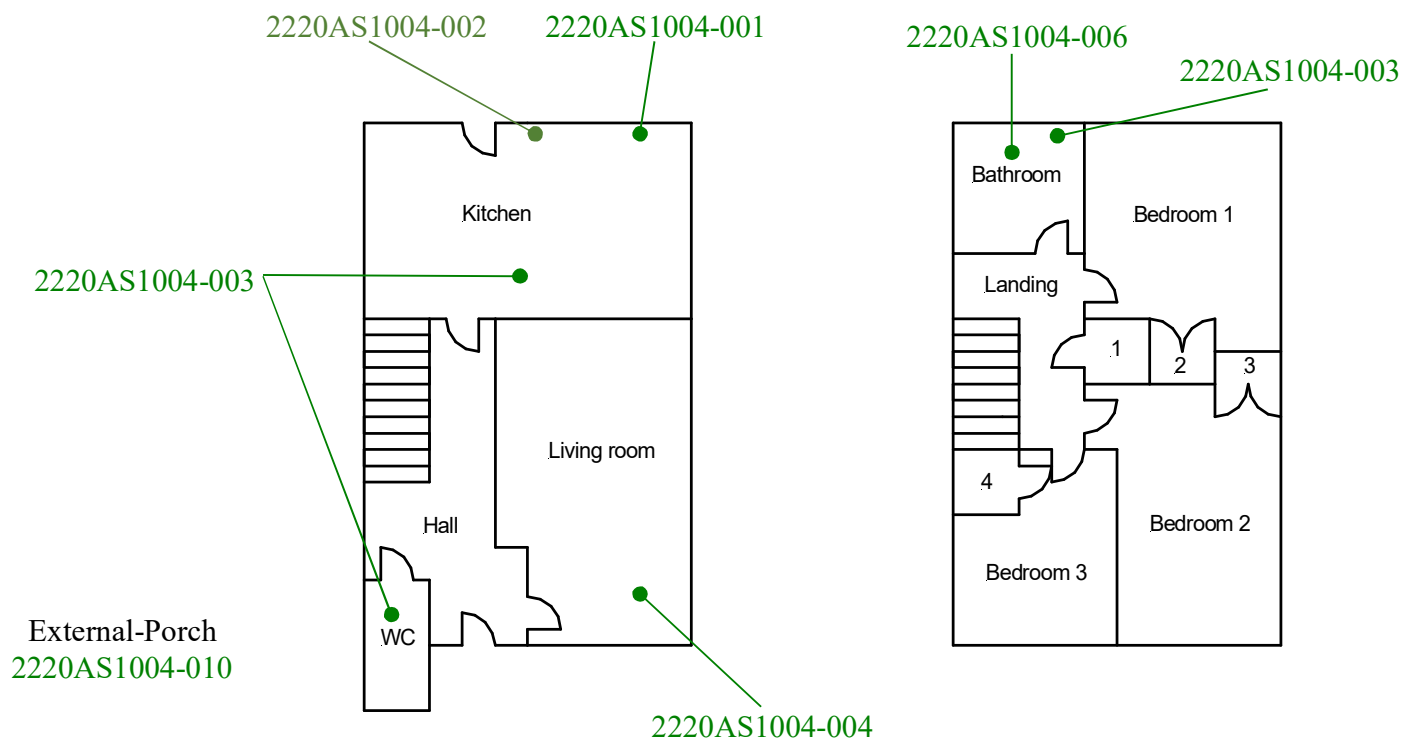

Site reference points colour coding:

RED for 'positive', 'strongly presumed', 'presumed' and 'contaminated' ACMs

BLUE for 'Presumed to contain ACMs due to no access'

GREEN for 'discounted materials', 'no asbestos suspected' and 'negative'

BLACK for 'removed' ACMs

Do not scale, not dimensionally accurate

Note:

This must be reproduced in colour and is to be read in conjunction with the full report.



Annex III Project Ref. 2220AS1004
21 Carn y Celyn, Penygraig, Tonypandy.
Ground and First Floor Plan