


Ground floor-All areas
2220AS1017-005

Roof space
2220AS1017-007

First floor-All areas
2220AS1017-006

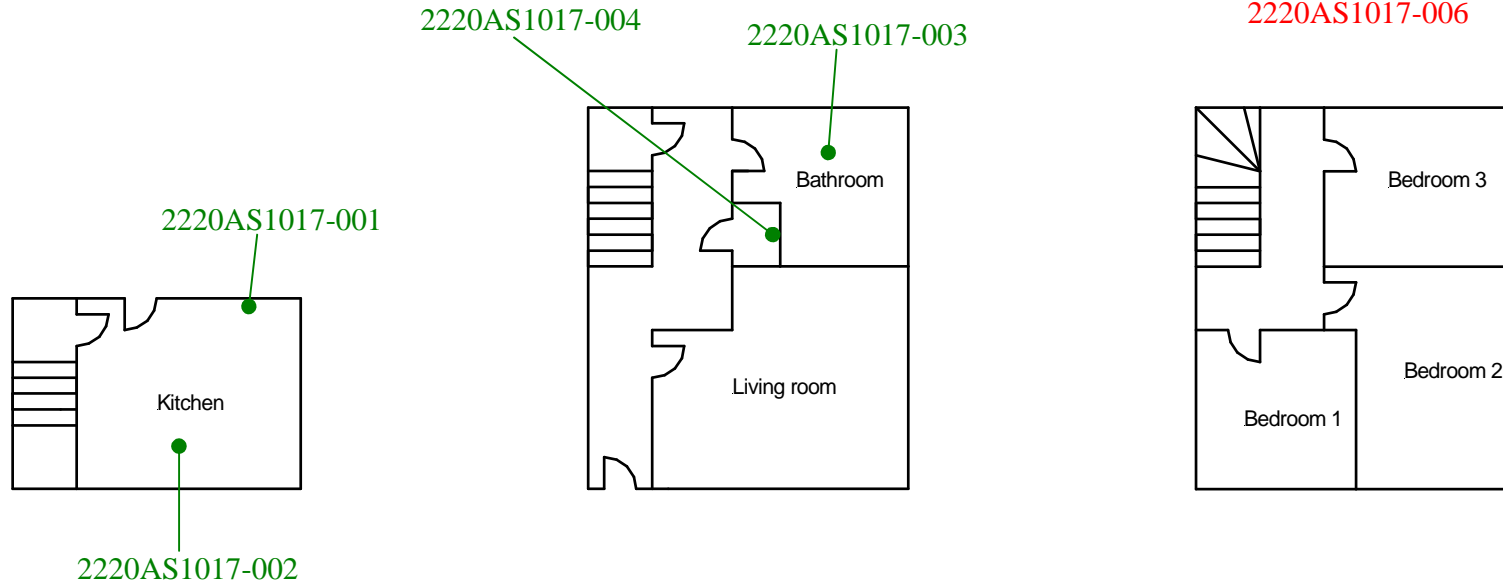

Site reference points colour coding:

RED for 'positive', 'strongly presumed', 'presumed' and 'contaminated' ACMs

BLUE for 'Presumed to contain ACMs due to no access'

GREEN for 'discounted materials', 'no asbestos suspected' and 'negative

BLACK for 'removed' ACMs

Do not scale, not dimensionally accurate

Note:

This must be reproduced in colour and is to be read in conjunction with the full report.



Annex III Project Ref. 2220AS1017
13 Woodland Road, Taylorstown, Ferndale.
Lower Ground, Ground and First Floor Plan