


External-DPC 2220AS1020-011	Ground floor-All rooms 2220AS1020-001	First floor-All rooms 2220AS1020-007	Roof 2220AS1020-010 2220AS1020-012
			Roof space 2220AS1020-009

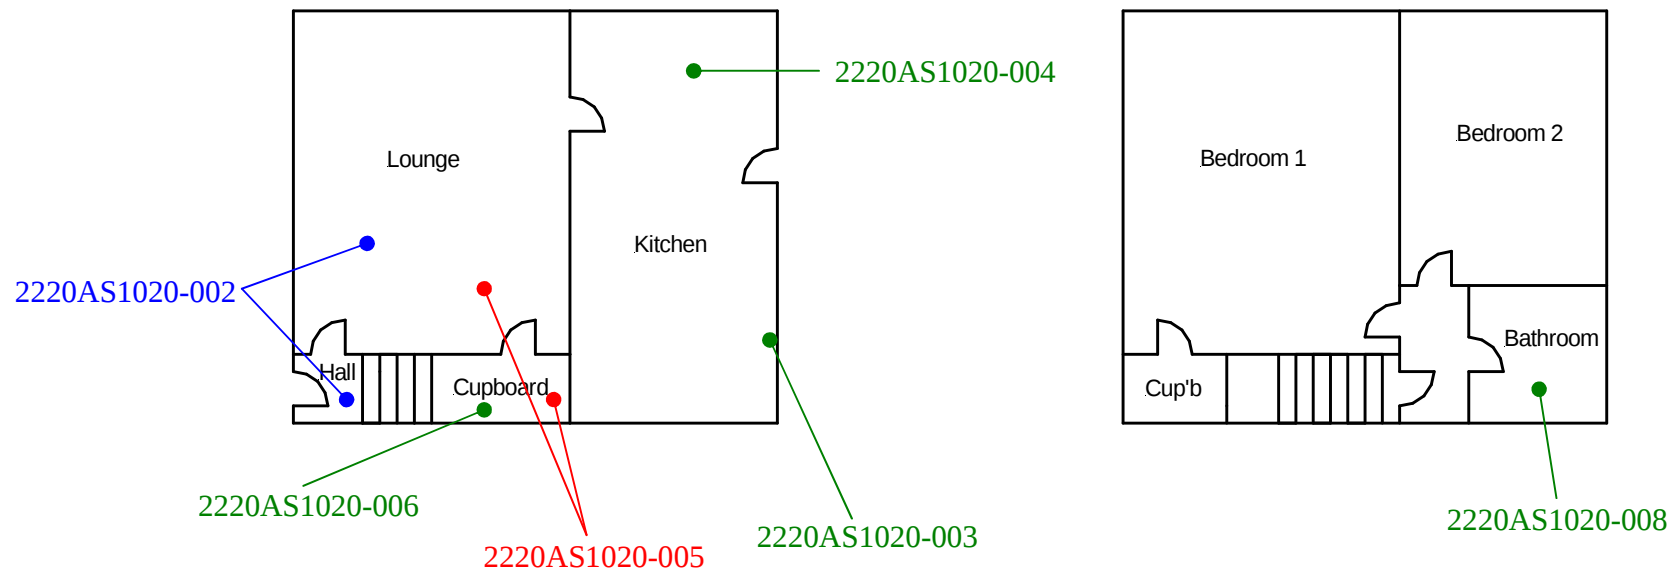

Site reference points colour coding:

RED for 'positive', 'strongly presumed', 'presumed' and 'contaminated' ACMs

BLUE for 'Presumed to contain ACMs due to no access'

GREEN for 'discounted materials', 'no asbestos suspected' and 'negative'

BLACK for 'removed' ACMs

Do not scale, not dimensionally accurate

Note:

This must be reproduced in colour and is to be read in conjunction with the full report.



Annex III Project Ref. 2220AS1020
41 Cynon Close, Beddau, Pontypridd.
Ground and First Floor Plan