


External-DPC
2220AS1024-007

Ground floor-All areas
2220AS1024-003

First floor-All areas
2220AS1024-005

Roof space
2220AS1024-006

External-Porch
2220AS1024-008

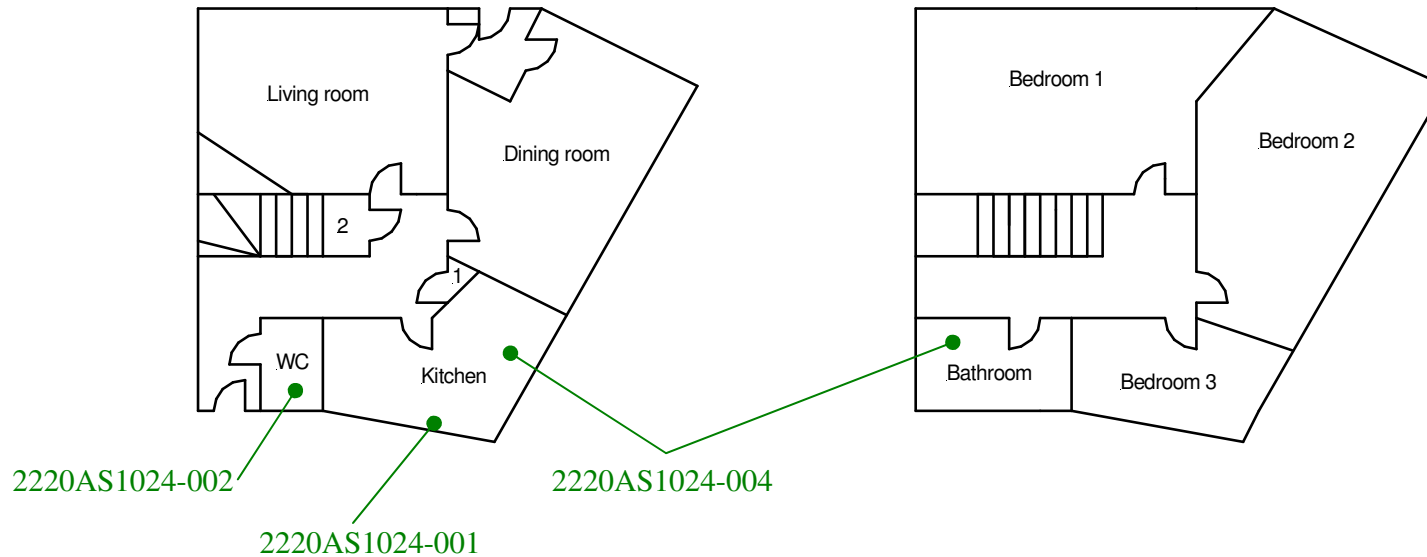

Site reference points colour coding:

RED for 'positive', 'strongly presumed', 'presumed' and 'contaminated' ACMs

BLUE for 'Presumed to contain ACMs due to no access'

GREEN for 'discounted materials', 'no asbestos suspected' and 'negative'

BLACK for 'removed' ACMs

Do not scale, not dimensionally accurate

Note:

This must be reproduced in colour and is to be read in conjunction with the full report.



Annex III Project Ref. 2220AS1024
14 Graig Wen, Maerdy, Ferndale.
Ground and First Floor Plan