


Ground floor all areas
2220AS1027 - 003

First floor all areas
2220AS1027 - 004

Roof space
2220AS1027 - 005

External
2220AS1027 - 006

External porch
2220AS1027 - 007

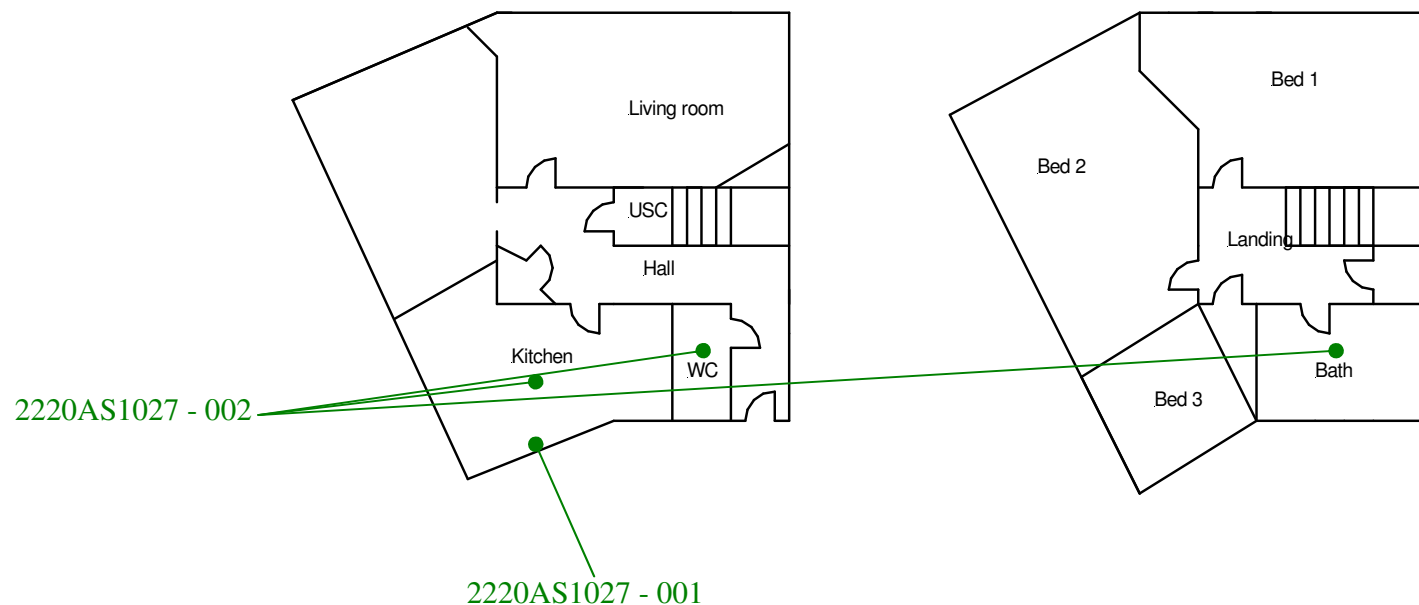

Site reference points colour coding:

RED for 'positive', 'strongly presumed', 'presumed' and 'contaminated' ACMs

BLUE for 'Presumed to contain ACMs due to no access'

GREEN for 'discounted materials', 'no asbestos suspected' and 'negative'

BLACK for 'removed' ACMs

Do not scale, not dimensionally accurate

Note:

This must be reproduced in colour and is to be read in conjunction with the full report.



Annex III Project Ref.2220AS1027
2 Graig Wen, Maerdy Ferndale
Ground and First Floor Plan