


GF – All areas -
2220AS1067 - 003

FF – All areas -
2220AS1067 - 007

Roof space -
2220AS1067 - 008

External – Roof and porch
2220AS1067 - 010

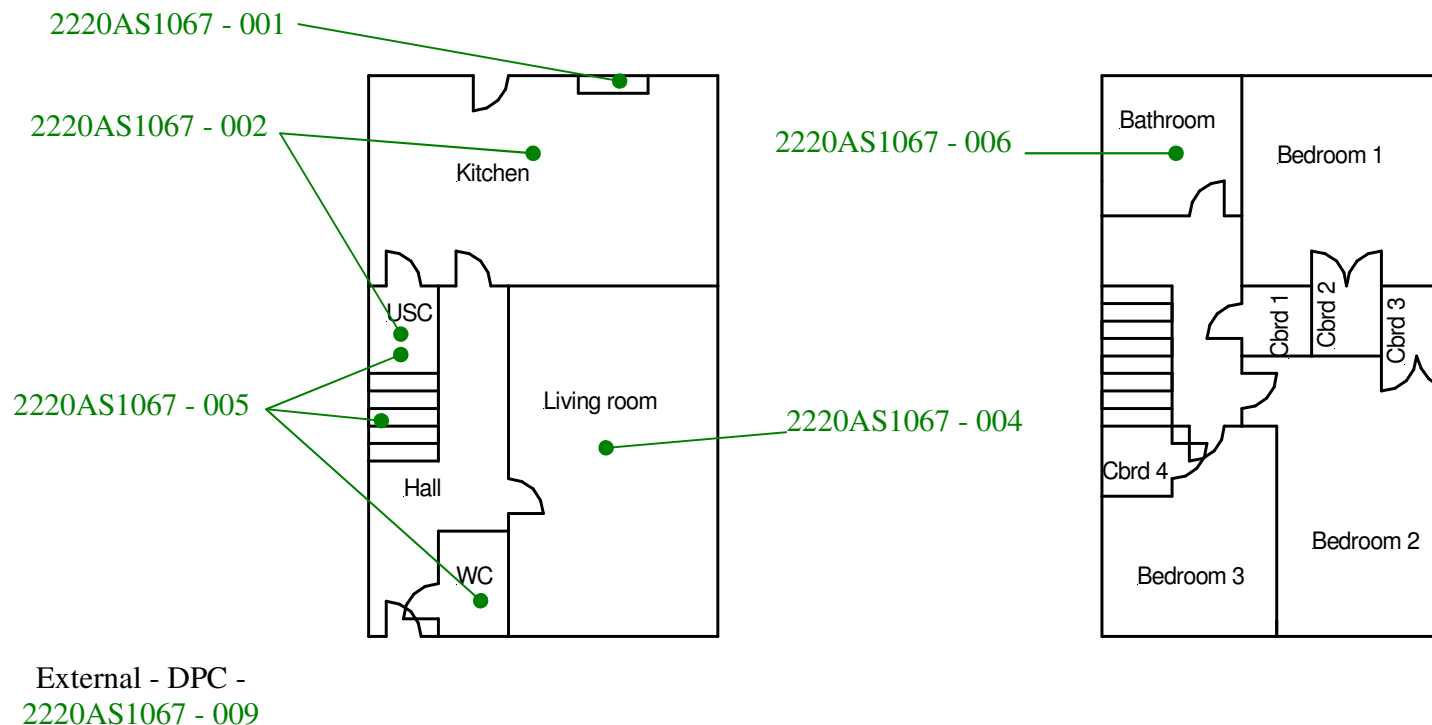

Site reference points colour coding:

RED for 'positive', 'strongly presumed', 'presumed' and 'contaminated' ACMs

BLUE for 'Presumed to contain ACMs due to no access'

GREEN for 'discounted materials', 'no asbestos suspected' and 'negative'

BLACK for 'removed' ACMs

Do not scale, not dimensionally accurate

Note:

This must be reproduced in colour and is to be read in conjunction with the full report.



Annex III Project Ref. 2220AS1067
9 Bethlehem View, Chapel Road, Pontyclun.
Ground and First Floor Plan