


Hall, landing, bedroom,
closets and bathroom -
2220AS1088 - 001

Roof space -
2220AS1088 - 010

External -
2220AS1088 - 012

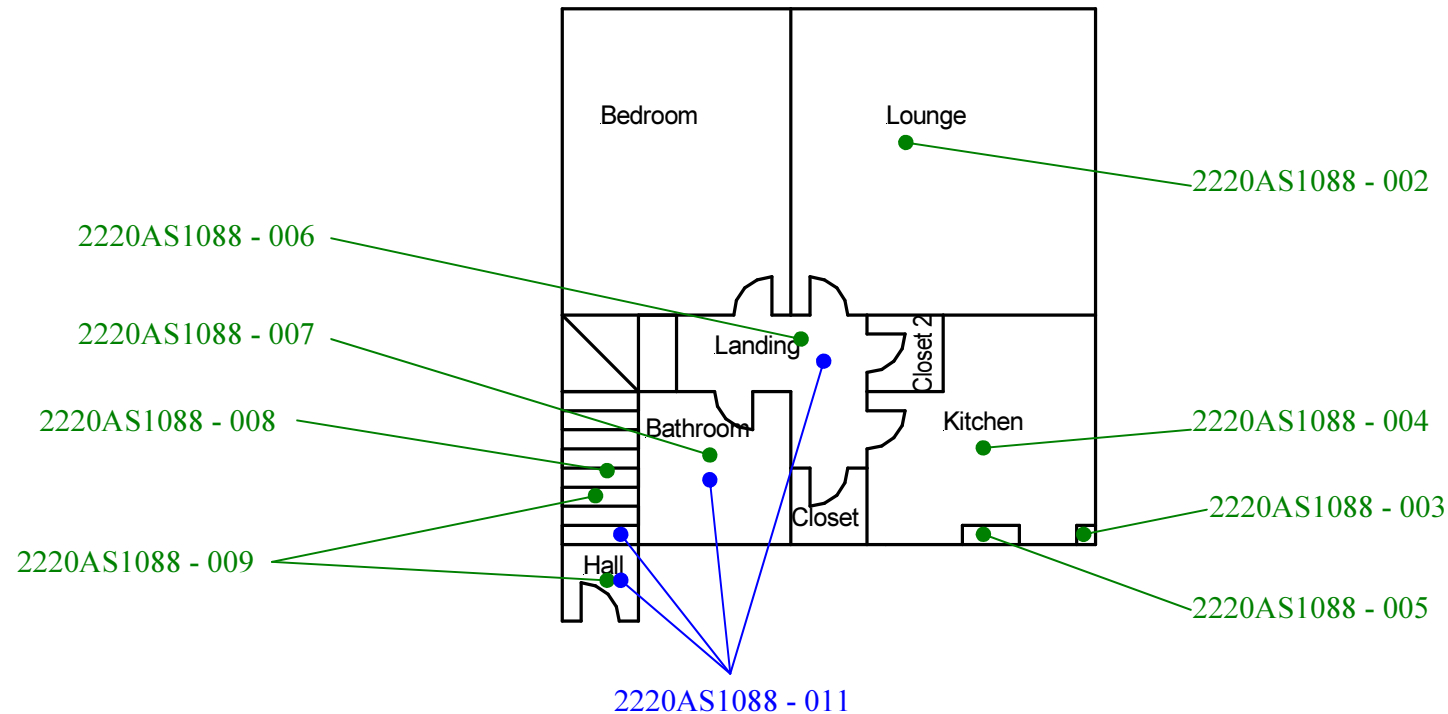

Site reference points colour coding:

RED for 'positive', 'strongly presumed',
'presumed' and 'contaminated' ACMs

BLUE for 'Presumed to contain ACMs due to no
access'

GREEN for 'discounted materials', 'no asbestos
suspected' and 'negative'

BLACK for 'removed' ACMs

Do not scale, not dimensionally accurate

Note:

This must be reproduced in colour and is to be read in conjunction
with the full report.



Annex III Project Ref. 2220AS1088
20 Bethlehem View, Llanharan, Pontyclun.
First Floor Plan