


GF – All areas
except living room -
2220AS1089 - 004

GF – All areas
except under stairs
cupboard
2220AS1089 - 005

Roof space -
2220AS1089 - 007

FF – All areas -
2220AS1089 - 006

External – Roof and
porch
2220AS1089 - 010

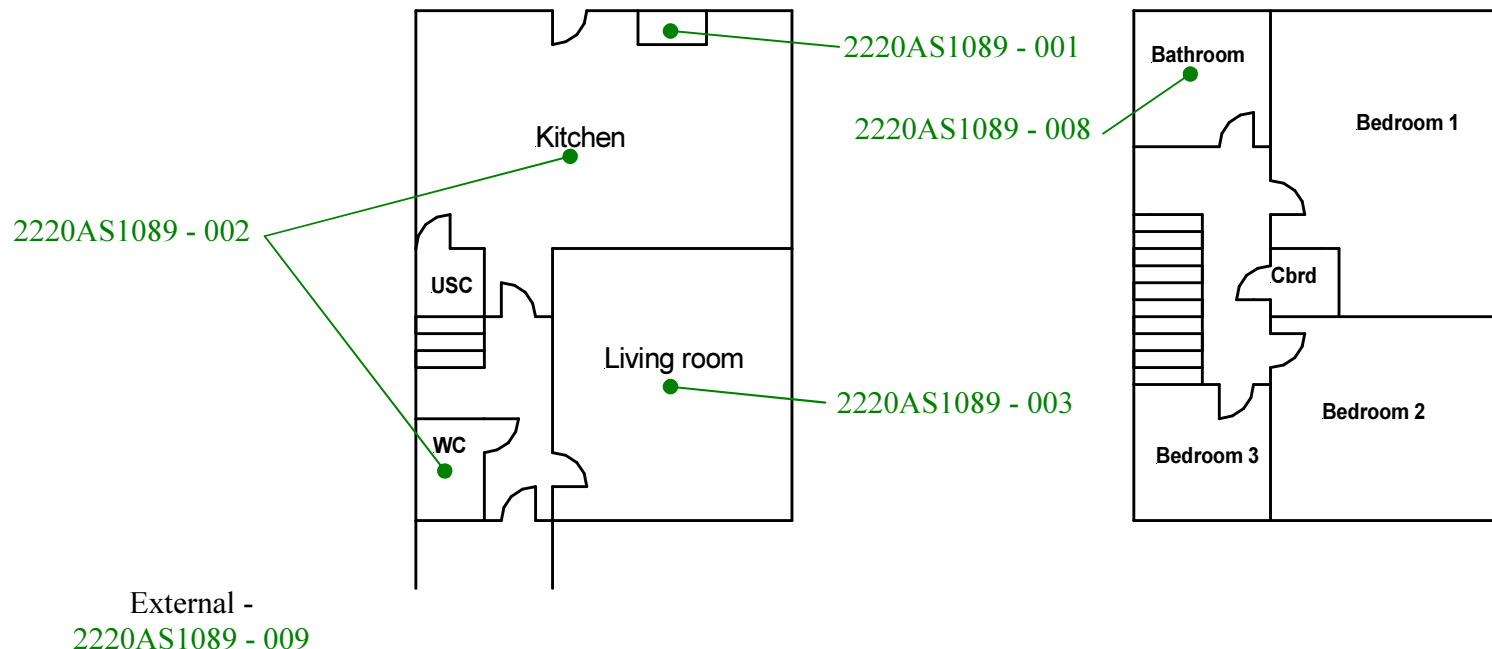

Site reference points colour coding:

RED for 'positive', 'strongly presumed',
'presumed' and 'contaminated' ACMs

BLUE for 'Presumed to contain ACMs due to no
access'

GREEN for 'discounted materials', 'no asbestos
suspected' and 'negative

BLACK for 'removed' ACMs

Do not scale, not dimensionally accurate

Note:

This must be reproduced in colour and is to be read in conjunction
with the full report.



Annex III Project Ref. 2220AS1089
14 Summerfield Court, Trealaw,
Tonypandy.
Ground and First Floor Plan