


Ground floor – All areas -
2220AS1138 - 004

First floor – All areas -
2220AS1138 - 006

Roof space -
2220AS1138 - 007

External – Porch and roof -
2220AS1138 - 009

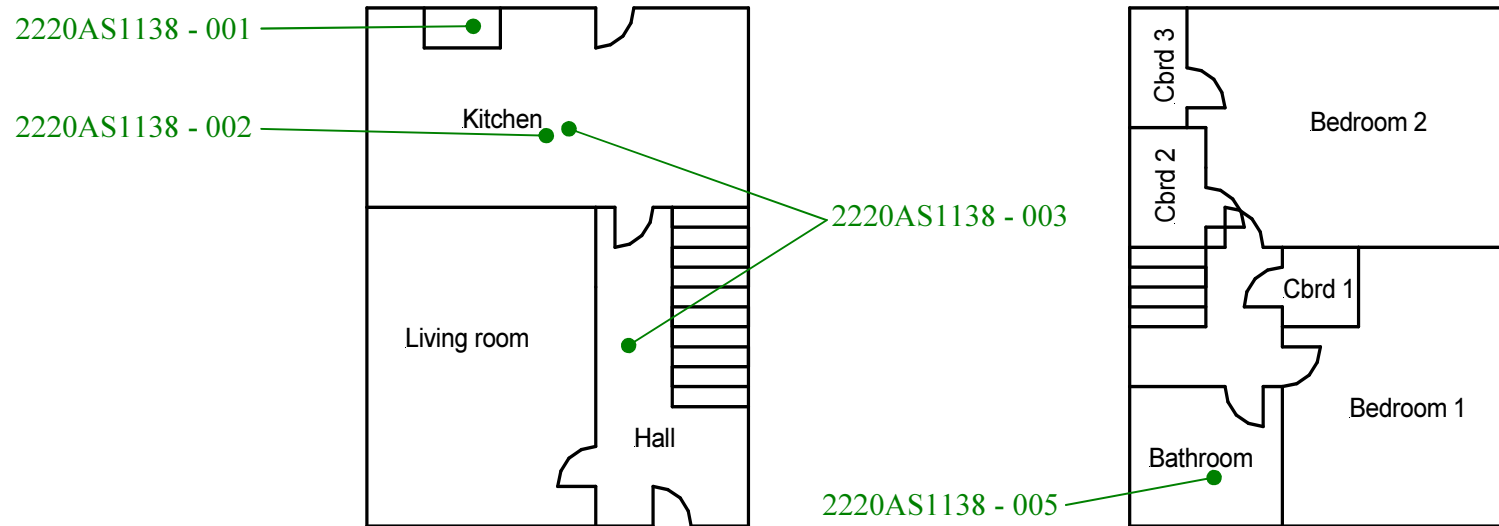

External – D.P.C -
2220AS1138 - 008

Site reference points colour coding:

RED for 'positive', 'strongly presumed',
'presumed' and 'contaminated' ACMs

BLUE for 'Presumed to contain ACMs due to no
access'

GREEN for 'discounted materials', 'no asbestos
suspected' and 'negative

BLACK for 'removed' ACMs

Do not scale, not dimensionally accurate

Note:

This must be reproduced in colour and is to be read in conjunction
with the full report.



Annex III Project Ref. 2220AS1138
26 Oakwood Drive, Thomastown, Porth.
Ground and First Floor Plan