

Roof space – Sarking felt


2220AS1163 - 011

External – Porch and roof

2220AS1163 - 012

External – D.P.C -

2220AS1163 - 013

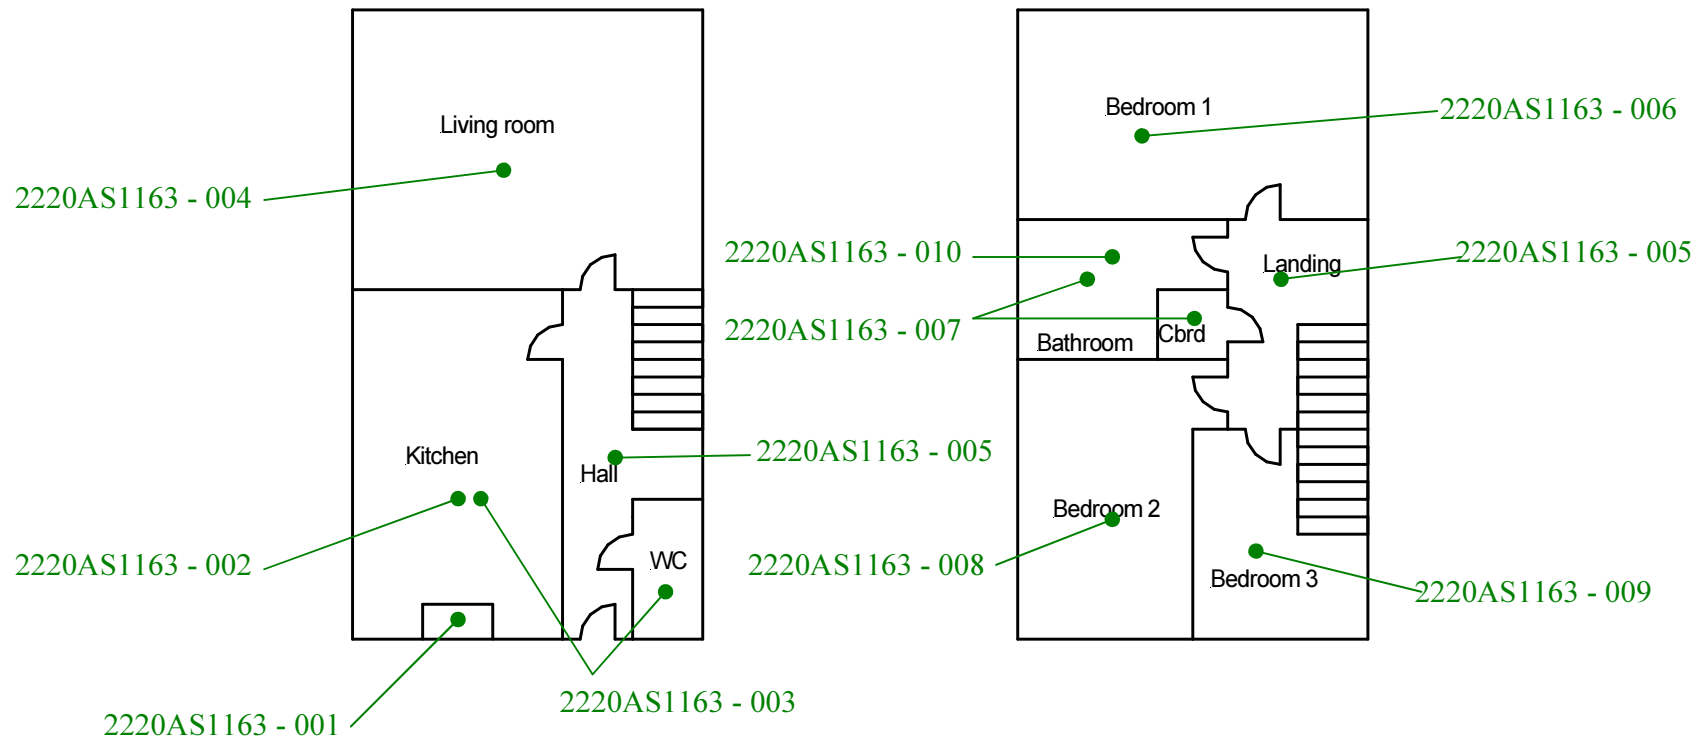

Site reference points colour coding:

RED for 'positive', 'strongly presumed', 'presumed' and 'contaminated' ACMs

BLUE for 'Presumed to contain ACMs due to no access'

GREEN for 'discounted materials', 'no asbestos suspected' and 'negative'

BLACK for 'removed' ACMs

Do not scale, not dimensionally accurate

Note:

This must be reproduced in colour and is to be read in conjunction with the full report.



Annex III Project Ref. 2777AS1097
1 John Street, Porth.
Ground and First Floor Plan