

Ground floor – All areas
except under stairs cupboard
2220AS1169 - 007


External – Damp proof courses
2220AS1169 - 014

External –Roof
2220AS1169 - 011

Roof space
2220AS1169 - 012

Roof space
2220AS1169 - 012

External – Main roof
2220AS1169 - 013

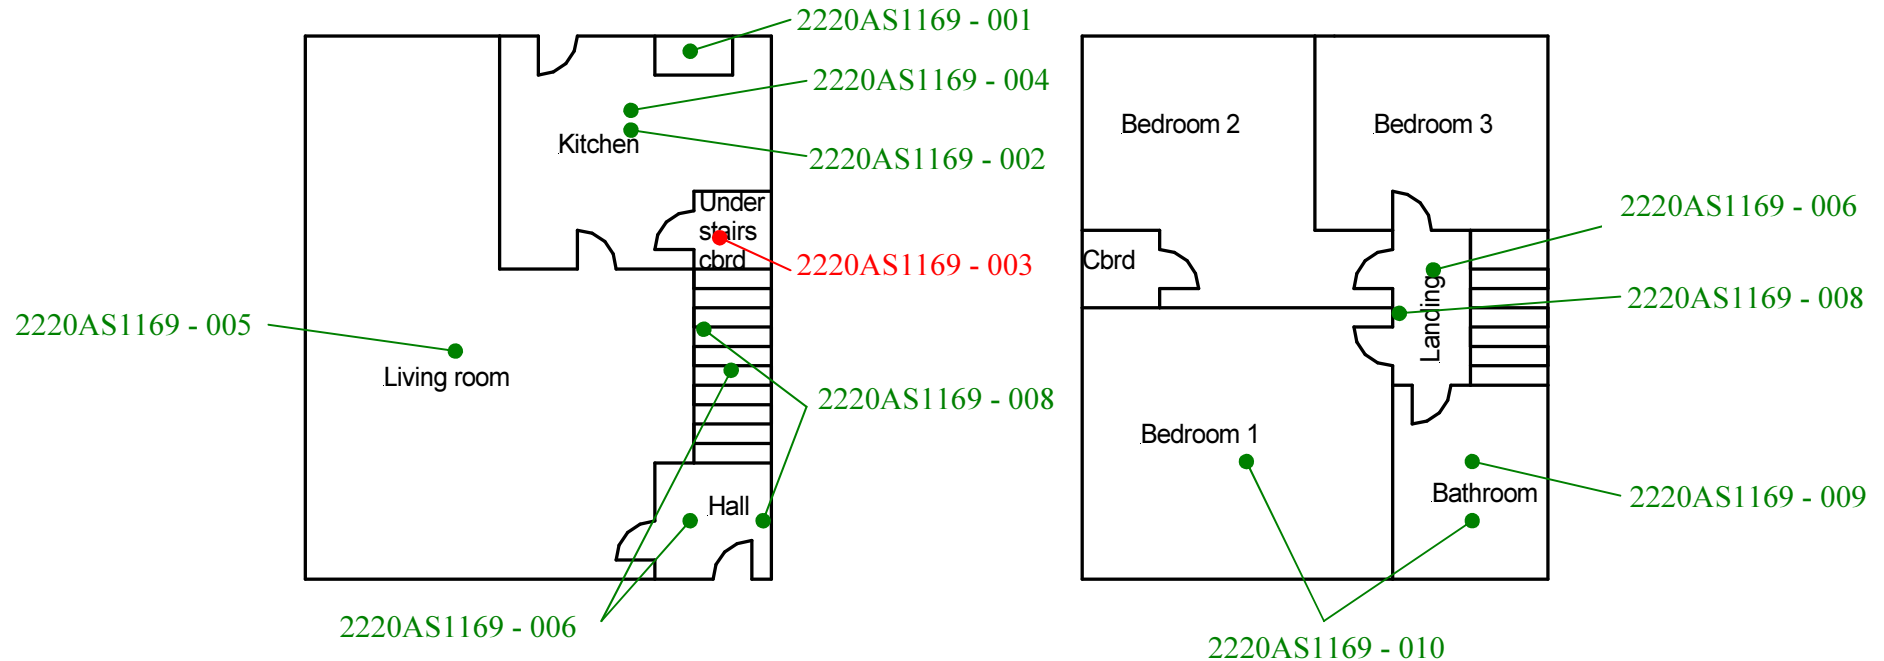

Site reference points colour coding:

RED for 'positive', 'strongly presumed',
'presumed' and 'contaminated' ACMs

BLUE for 'Presumed to contain ACMs due to no
access'

GREEN for 'discounted materials', 'no asbestos
suspected' and 'negative

BLACK for 'removed' ACMs

Do not scale, not dimensionally accurate

Note:

This must be reproduced in colour and is to be read in conjunction
with the full report.



Annex III Project Ref. 2220AS1169
11 Heol Mwyrdy, Beddau, Pontypridd
Ground and First Floor Plan