

Ground floor – All areas


2220AS1178-004

Ground floor – All areas
except under stairs
cupboard

2220AS1178-003

First floor – All areas

2220AS1178-007

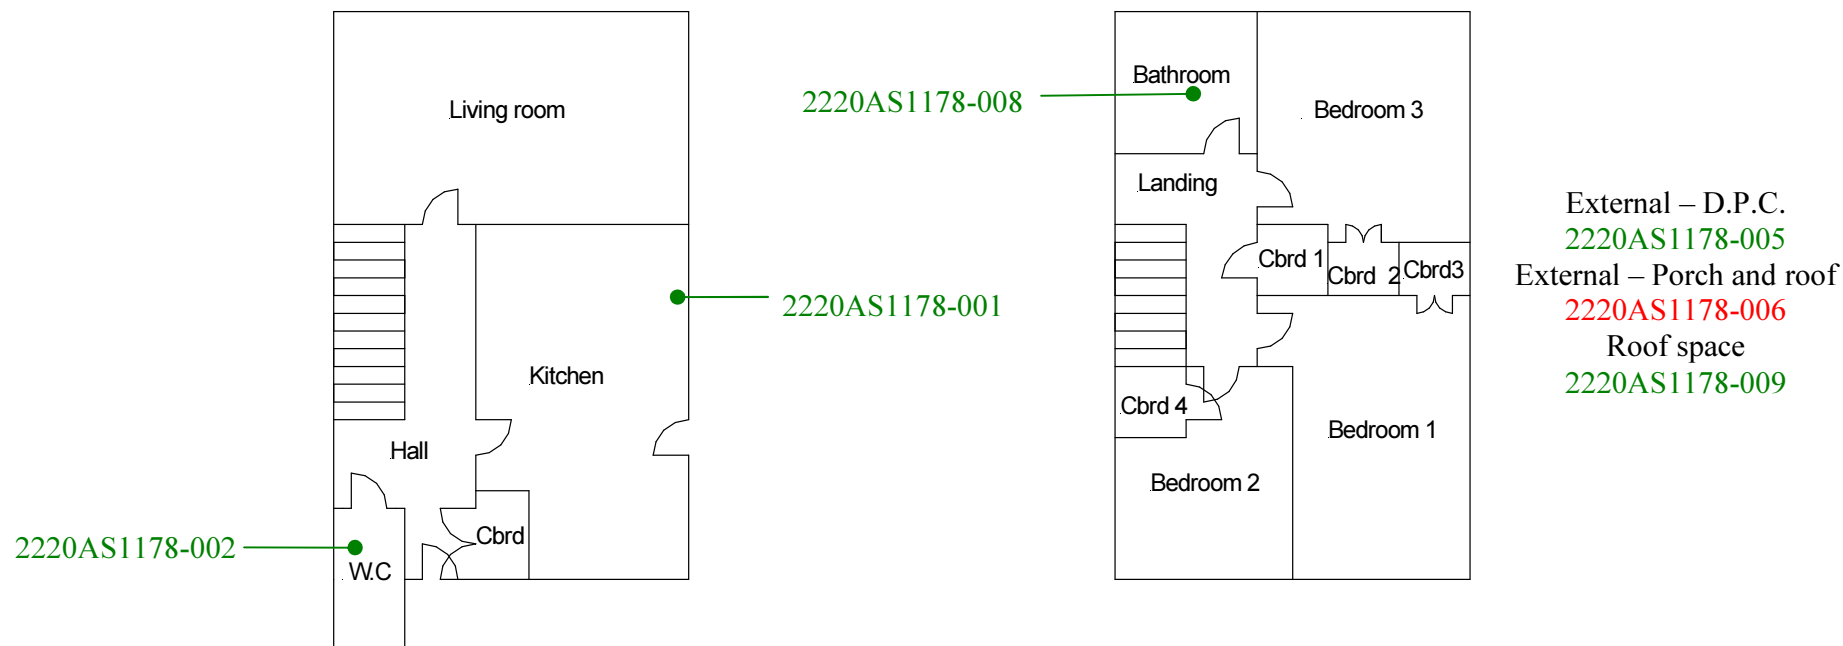

Site reference points colour coding:

RED for ‘positive’, ‘strongly presumed’,
‘presumed’ and ‘contaminated’ ACMs

BLUE for ‘Presumed to contain ACMs due to no
access’

GREEN for ‘discounted materials’, ‘no asbestos
suspected’ and ‘negative

BLACK for ‘removed’ ACMs

Do not scale, not dimensionally accurate

Note:

This must be reproduced in colour and is to be read in conjunction
with the full report.



Annex III Project Ref. 2220AS1178
12 Llys Deri, Llanharry, Pontyclun.
Ground and First Floor Plan