


First floor – All areas
2220AS1180 - 007

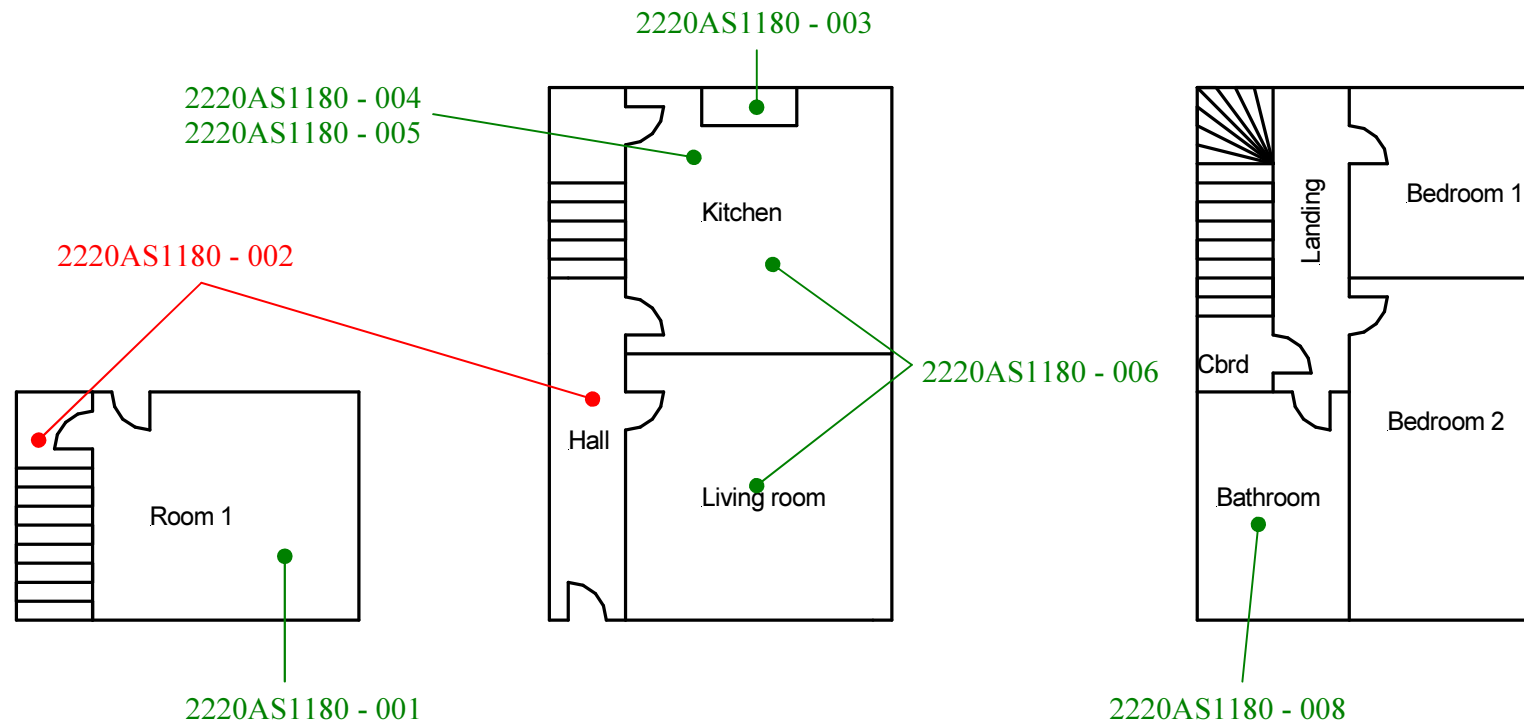

Roof space –
Sarking felt
2220AS1180 - 009

Site reference points colour coding:

RED for 'positive', 'strongly presumed', 'presumed' and 'contaminated' ACMs

BLUE for 'Presumed to contain ACMs due to no access'

GREEN for 'discounted materials', 'no asbestos suspected' and 'negative'

BLACK for 'removed' ACMs

Do not scale, not dimensionally accurate

Note:

This must be reproduced in colour and is to be read in conjunction with the full report.



Annex III Project Ref. 2220AS1180
17 Woodland Road, Tylorstown, Ferndale.
Lower, Ground and First Floor Plan