


External-Undercloak
2220AS1202-008

Ground floor-All areas
2220AS1202-003

First floor-All areas
2220AS1202-005

Roof space
2220AS1202-007

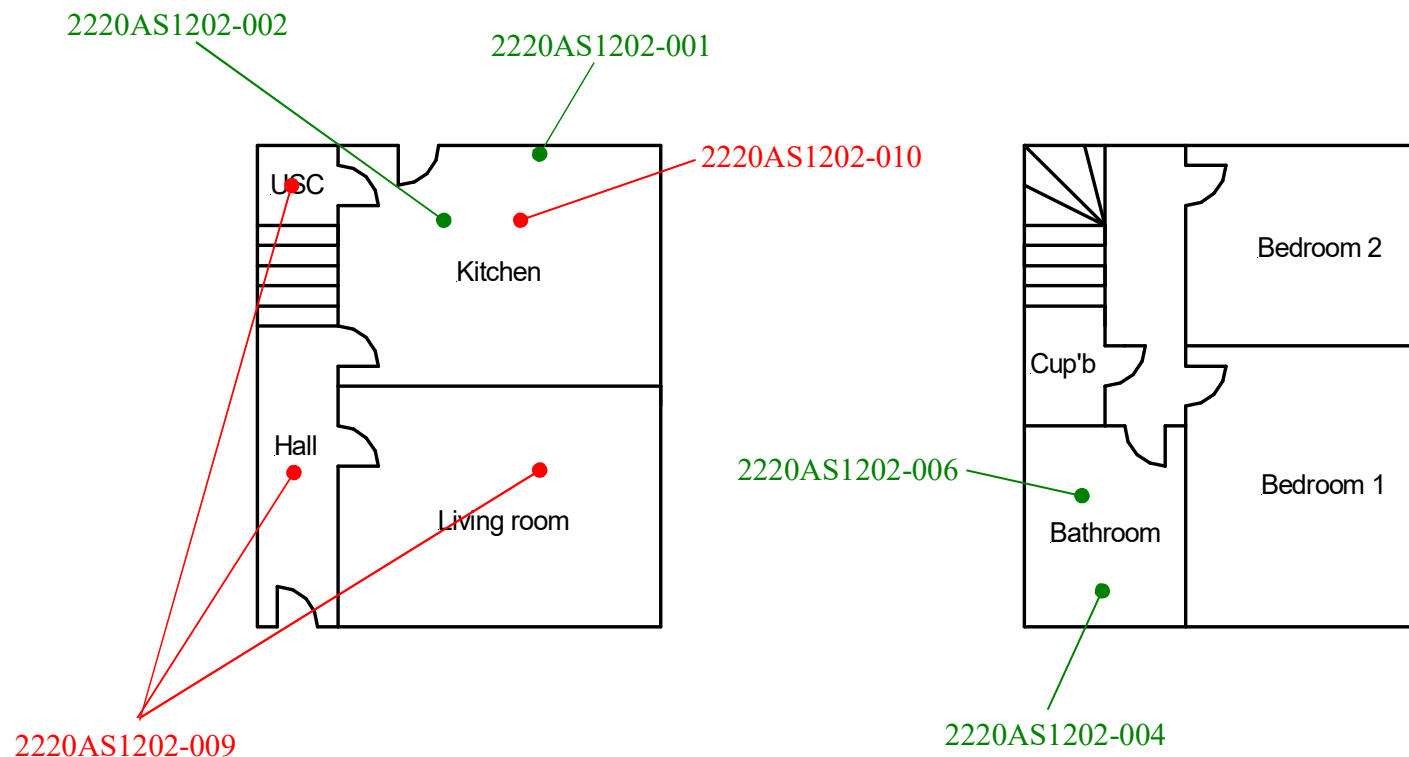

Site reference points colour coding:

RED for 'positive', 'strongly presumed', 'presumed' and 'contaminated' ACMs

BLUE for 'Presumed to contain ACMs due to no access'

GREEN for 'discounted materials', 'no asbestos suspected' and 'negative'

BLACK for 'removed' ACMs

Do not scale, not dimensionally accurate

Note:

This must be reproduced in colour and is to be read in conjunction with the full report.



Annex III Project Ref. 2220AS1202
34 Howard Street, Clydach Vale,
Tonypandy.
Ground and First Floor Plans