


External-DPC
2220AS1239-011

First floor-All areas
2220AS1239-007

Roof space
2220AS1239-009

External-Undercloak
2220AS1239-010

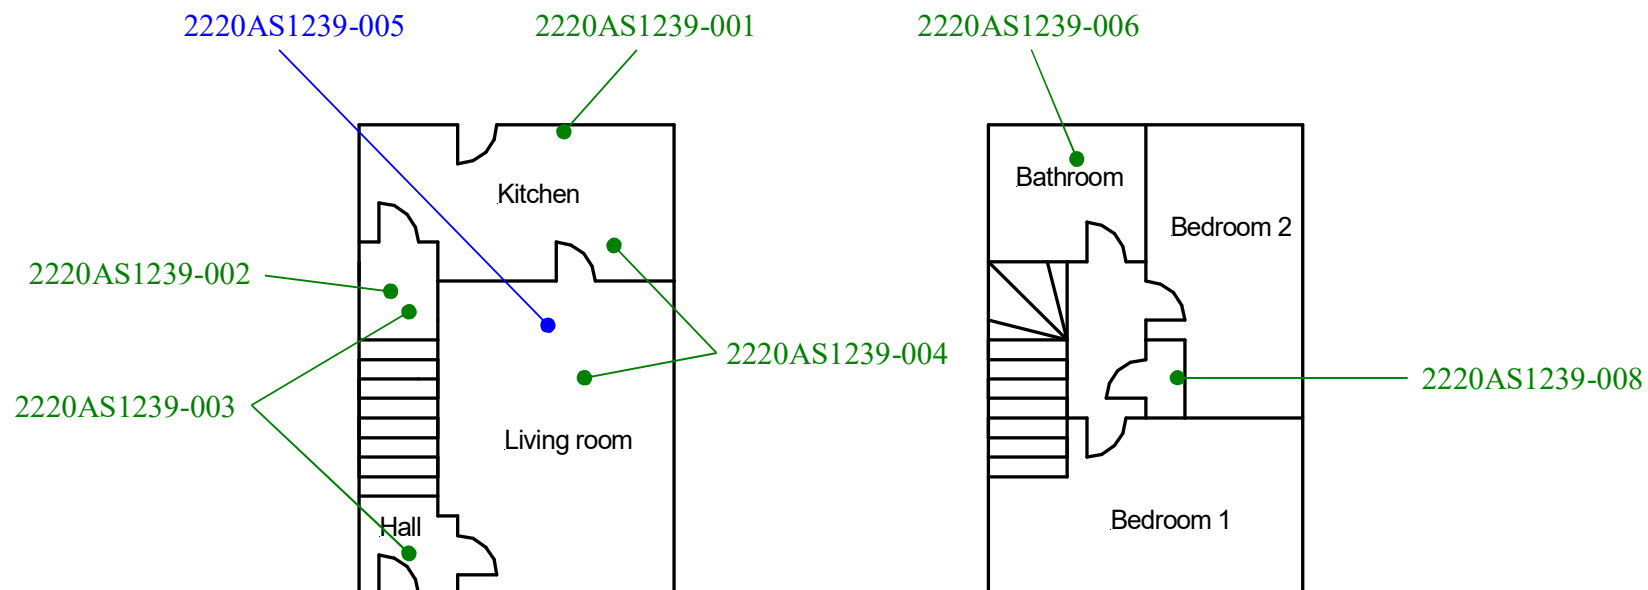

Site reference points colour coding:

RED for 'positive', 'strongly presumed', 'presumed' and 'contaminated' ACMs

BLUE for 'Presumed to contain ACMs due to no access'

GREEN for 'discounted materials', 'no asbestos suspected' and 'negative'

BLACK for 'removed' ACMs

Do not scale, not dimensionally accurate

Note:

This must be reproduced in colour and is to be read in conjunction with the full report.



Annex III Project Ref. 2220AS1239
2 Horner Row, Oxford Street, Maerdy,
Ferndale
Ground and First Floor Plan