

Ground floor-All areas
2220AS1242-006


Ground floor-All areas
except living room
2220AS1242-005

First floor-All areas
2220AS1242-008

Roof space
2220AS1242-009

External-DPC
2220AS1242-010

External-Porch
2220AS1242-011

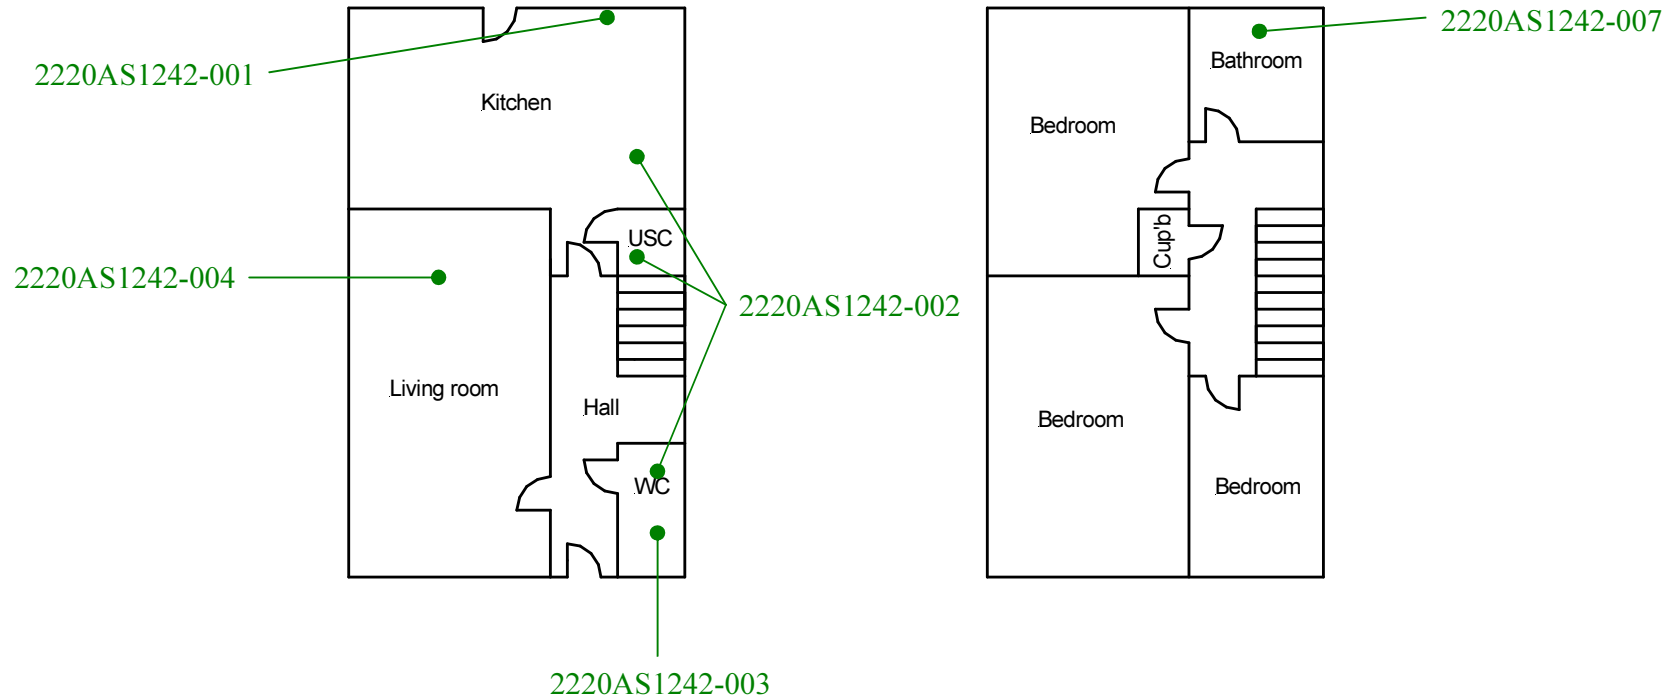

Site reference points colour coding:

RED for 'positive', 'strongly presumed', 'presumed' and 'contaminated' ACMs

BLUE for 'Presumed to contain ACMs due to no access'

GREEN for 'discounted materials', 'no asbestos suspected' and 'negative'

BLACK for 'removed' ACMs

Do not scale, not dimensionally accurate

Note:

This must be reproduced in colour and is to be read in conjunction with the full report.



Annex III Project Ref. 2220AS1242
19 Summerfield Court, Trealaw,
Tonypandy.
Ground and First Floor Plan