


Ground floor – All areas

2220AS127 – 003

First floor – All areas

2220AS127 – 006

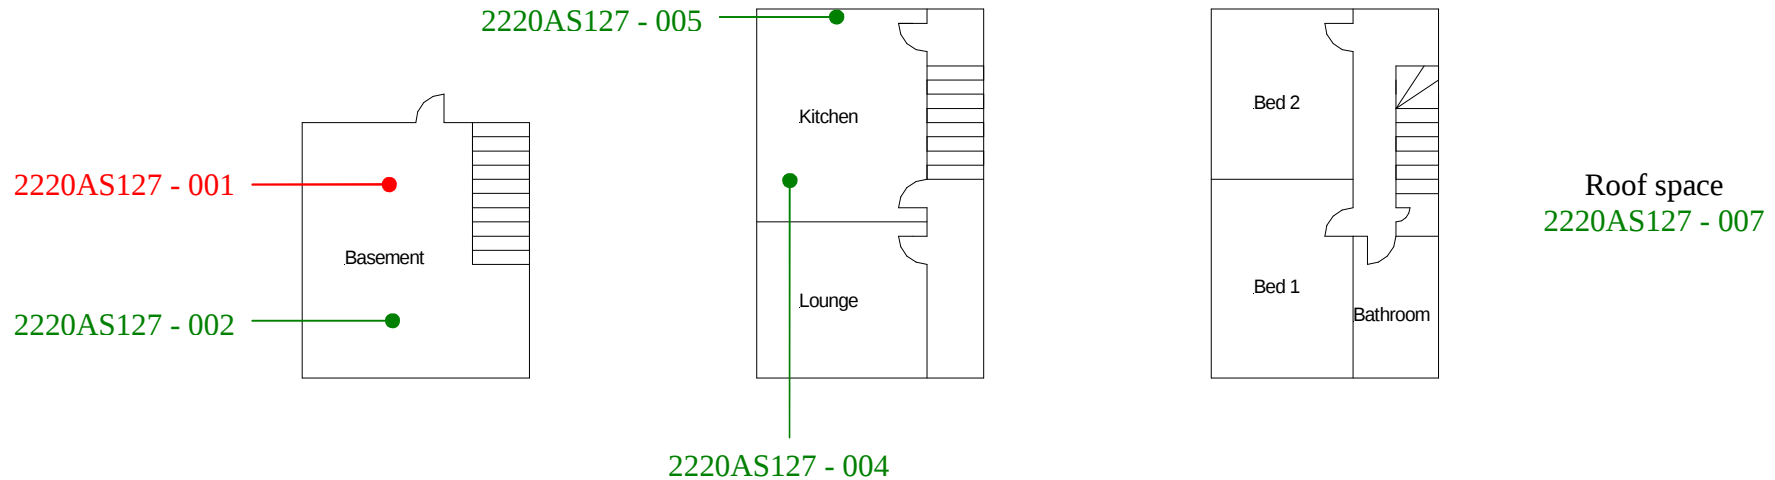

Site reference points colour coding:

RED for 'positive', 'strongly presumed', 'presumed' and 'contaminated' ACMs

BLUE for 'Presumed to contain ACMs due to no access'

GREEN for 'discounted materials', 'no asbestos suspected' and 'negative'

BLACK for 'removed' ACMs

Do not scale, not dimensionally accurate.

PHH Environmental (UK) Ltd.
Annex III Project Ref. 2222AS127
81 High Street, Clydach Vale, Tonypandy
Ground and First Floor Plan