


Roof and garage roof  
2220AS161 - 003

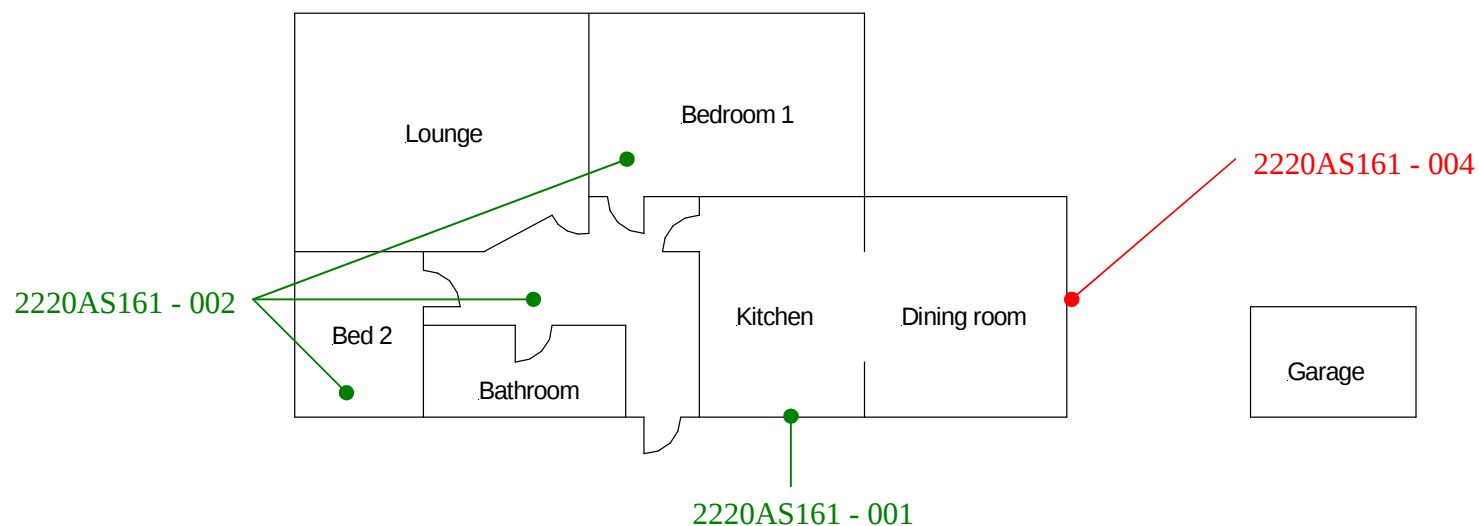

**Site reference points colour coding:**

**RED** for 'positive', 'strongly presumed', 'presumed' and 'contaminated' ACMs

**BLUE** for 'Presumed to contain ACMs due to no access'

**GREEN** for 'discounted materials', 'no asbestos suspected' and 'negative'

**BLACK** for 'removed' ACMs

**Do not scale, not dimensionally accurate.**

PHH Environmental (UK) Ltd.  
Annex III Project Ref. 2220AS161  
94 Queen Drive, Llantwit Fardre, Pontypridd  
Floor Plan