


External roof
2220AS183 - 009
2220AS183 - 010
Roof space
2220AS183 - 011

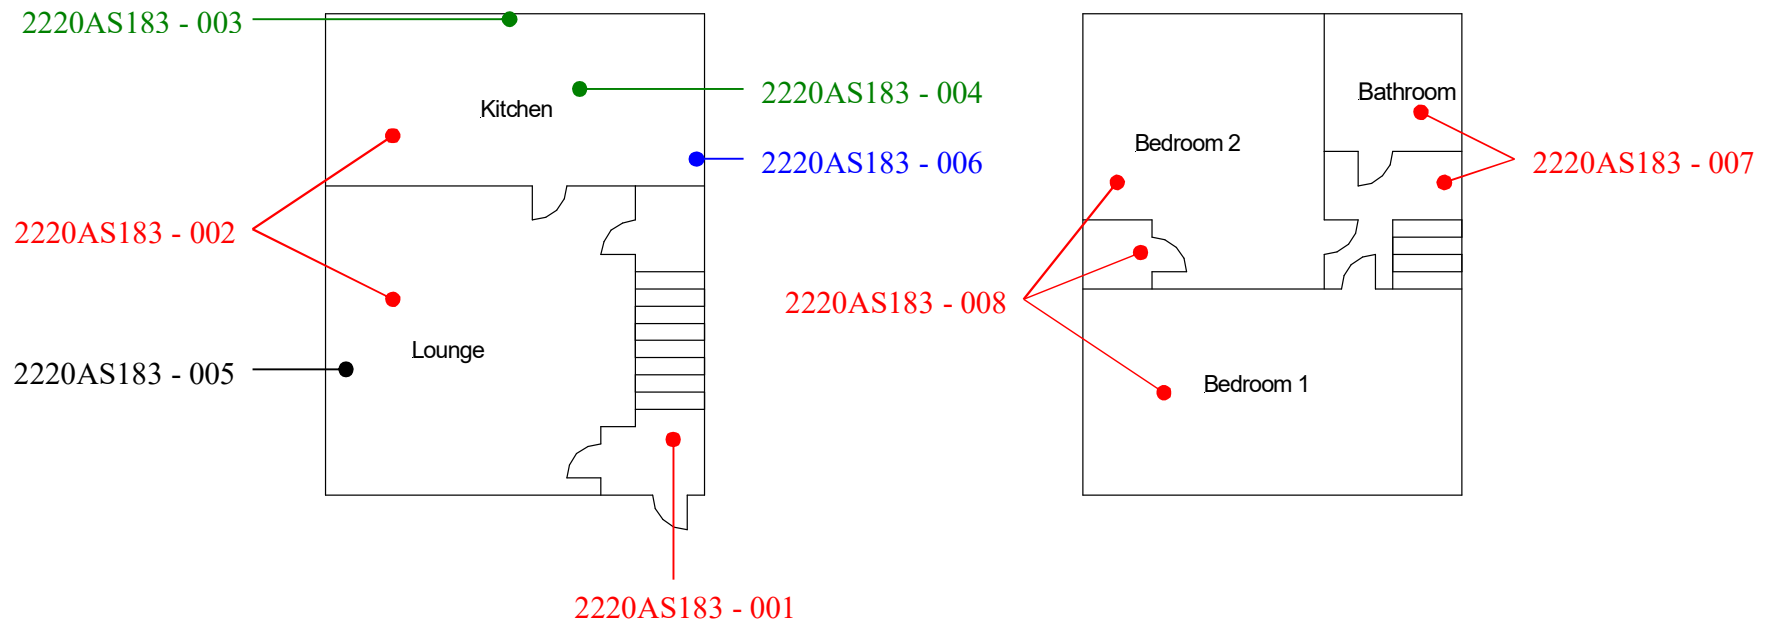

Site reference points colour coding:

RED for 'positive', 'strongly presumed', 'presumed' and 'contaminated' ACMs

BLUE for 'Presumed to contain ACMs due to no access'

GREEN for 'discounted materials', 'no asbestos suspected' and 'negative'

BLACK for 'removed' ACMs

Do not scale, not dimensionally accurate.

PHH Environmental (UK) Ltd.
Annex III Project Ref. 2220AS183
37 Meadow Rise, Brynna, Pontyclun
Ground and First Floor Plan