


All areas – Except lounge
2220AS195 – 002

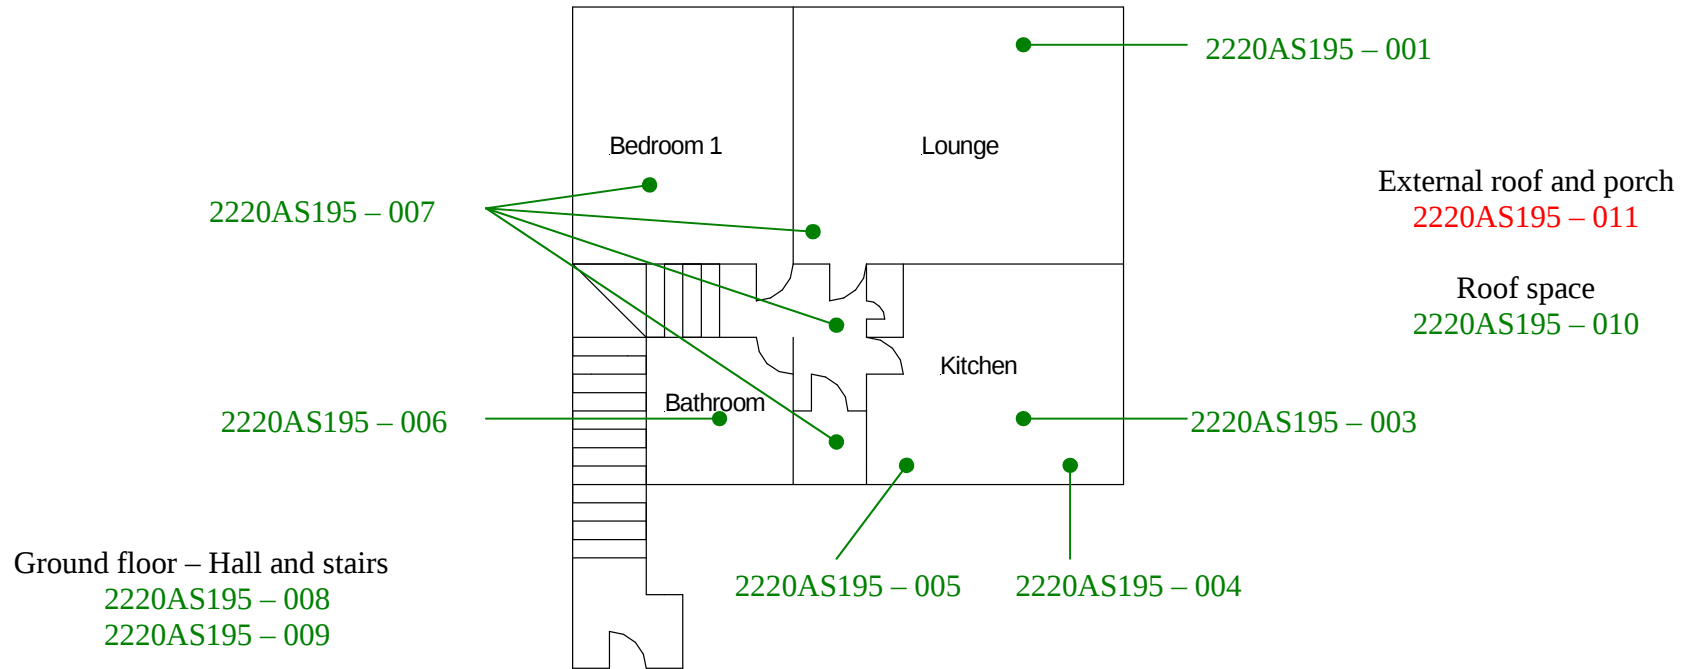

Site reference points colour coding:

RED for ‘positive’, ‘strongly presumed’, ‘presumed’ and ‘contaminated’ ACMs

BLUE for ‘Presumed to contain ACMs due to no access’

GREEN for ‘discounted materials’, ‘no asbestos suspected’ and ‘negative’

BLACK for ‘removed’ ACMs

Do not scale, not dimensionally accurate.

PHH Environmental (UK) Ltd.
Annex III Project Ref. 2220AS195
14 Llys Catwg, New Park, Talbot Green
Floor Plan