


Ground floor – All areas

2220AS203 - 001

First floor – All areas

2220AS203 - 005

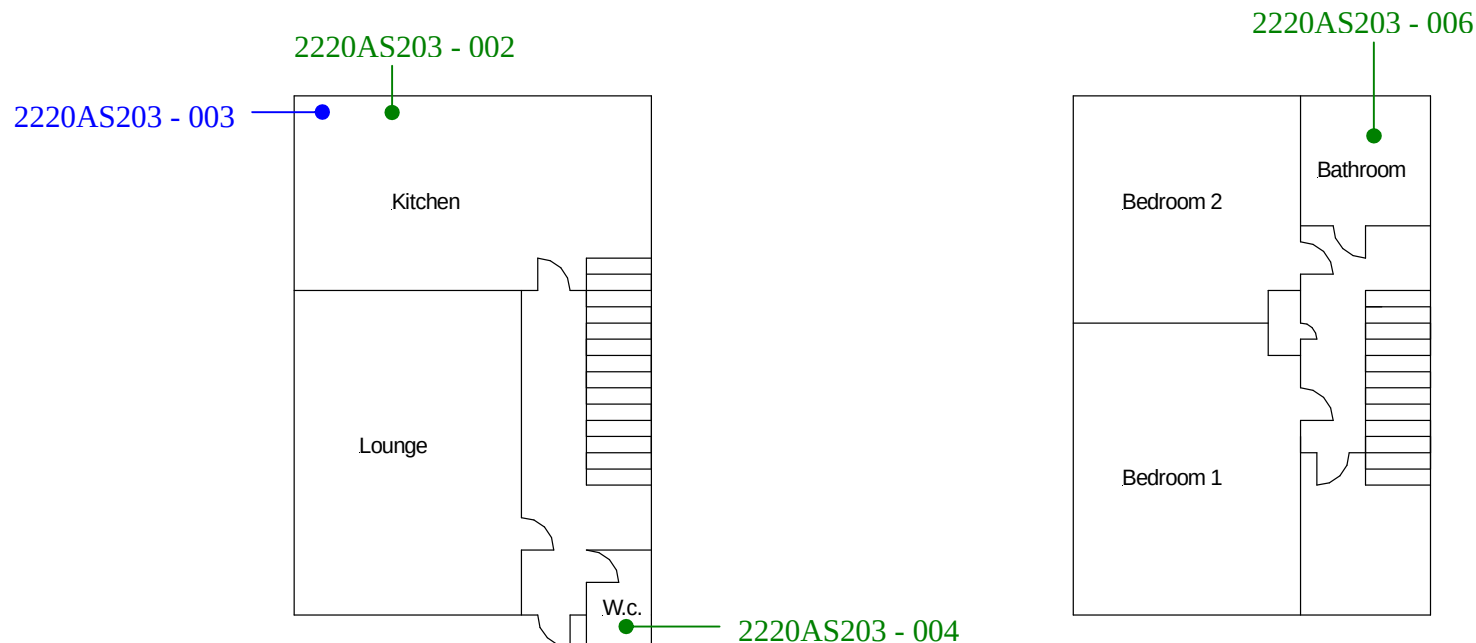

External roof
2220AS203 - 009
Soffits
2220AS203 - 008
Roof space
2220AS203 - 007

Site reference points colour coding:

RED for 'positive', 'strongly presumed', 'presumed' and 'contaminated' ACMs

BLUE for 'Presumed to contain ACMs due to no access'

GREEN for 'discounted materials', 'no asbestos suspected' and 'negative'

BLACK for 'removed' ACMs

Do not scale, not dimensionally accurate.

PHH Environmental (UK) Ltd.
Annex III Project Ref. 2220AS203
21 Gelli Fedi Rise, Brynna, Pontyclun
Ground and First Floor Plan