


Hall, kitchen, landing and
bedroom floors
2220AS223 - 005

First floor – All areas
2220AS223-008

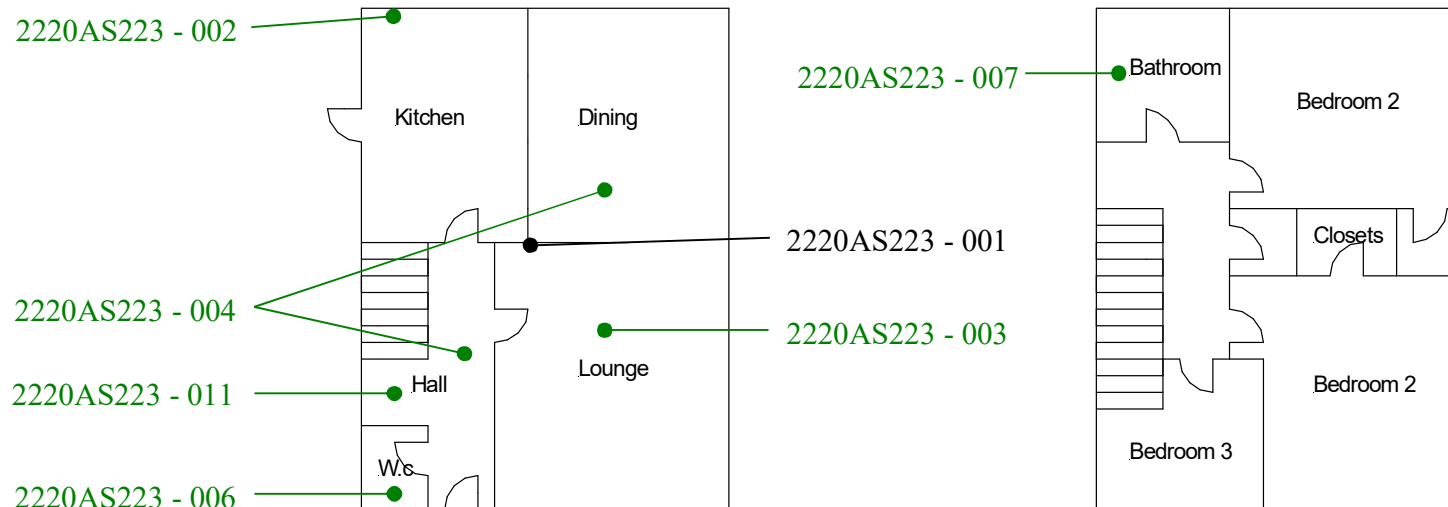

Roof gable end
undercloak to verge
2220AS223 - 010

Roof space
2220AS223 - 009

Site reference points colour coding:

RED for 'positive', 'strongly presumed', 'presumed' and
'contaminated' ACMs

BLUE for 'Presumed to contain ACMs due to no access'

GREEN for 'discounted materials', 'no asbestos suspected'
and 'negative

BLACK for 'removed' ACMs

Do not scale, not dimensionally accurate.

PHH Environmental (UK) Ltd.
Annex III Project Ref. 2222AS223
49 Towyn Way, Tonteg
Ground and First Floor Plan