


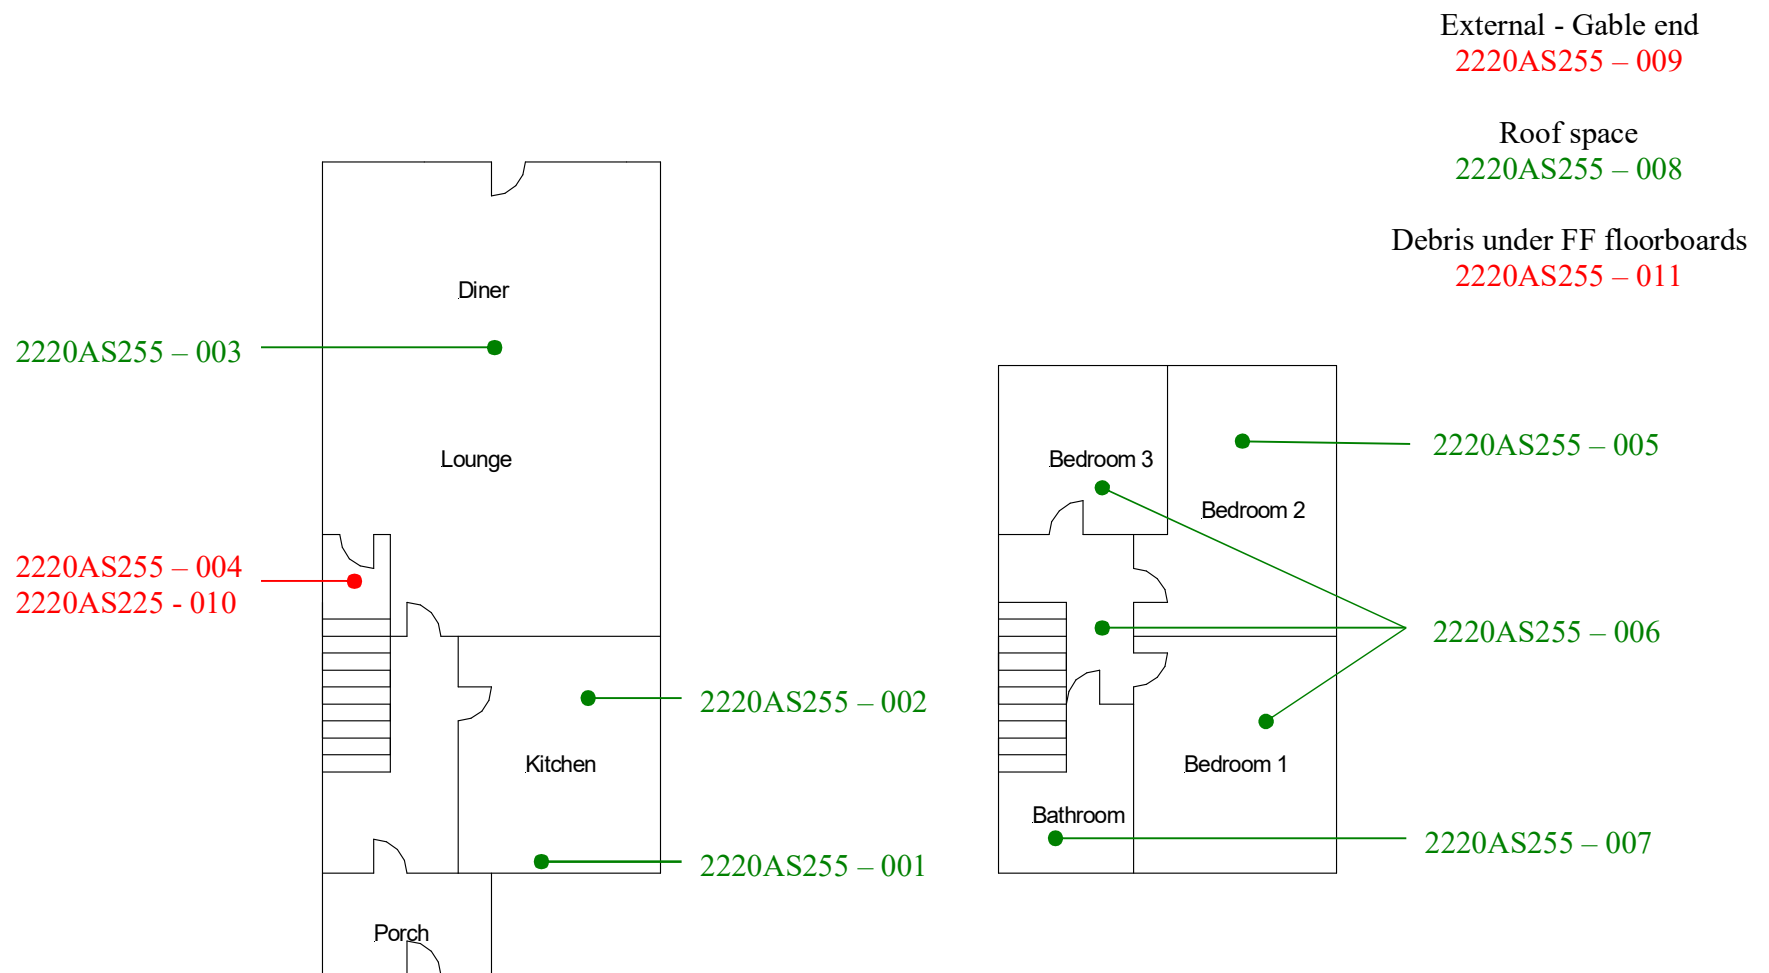

Site reference points colour coding:

RED for ‘positive’, ‘strongly presumed’, ‘presumed’ and ‘contaminated’ ACMs

BLUE for ‘Presumed to contain ACMs due to no access’

GREEN for ‘discounted materials’, ‘no asbestos suspected’ and ‘negative’

BLACK for ‘removed’ ACMs

Do not scale, not dimensionally accurate.

PHH Environmental (UK) Ltd.
Annex III Project Ref. 2220AS255
6 Conway Crescent, Tonteg, Pontypridd
Ground and First Floor Plan