


Hall, bedrooms 1, 2, kitchen and bathroom
2220AS319 - 003

Roof space
2220AS319 - 006

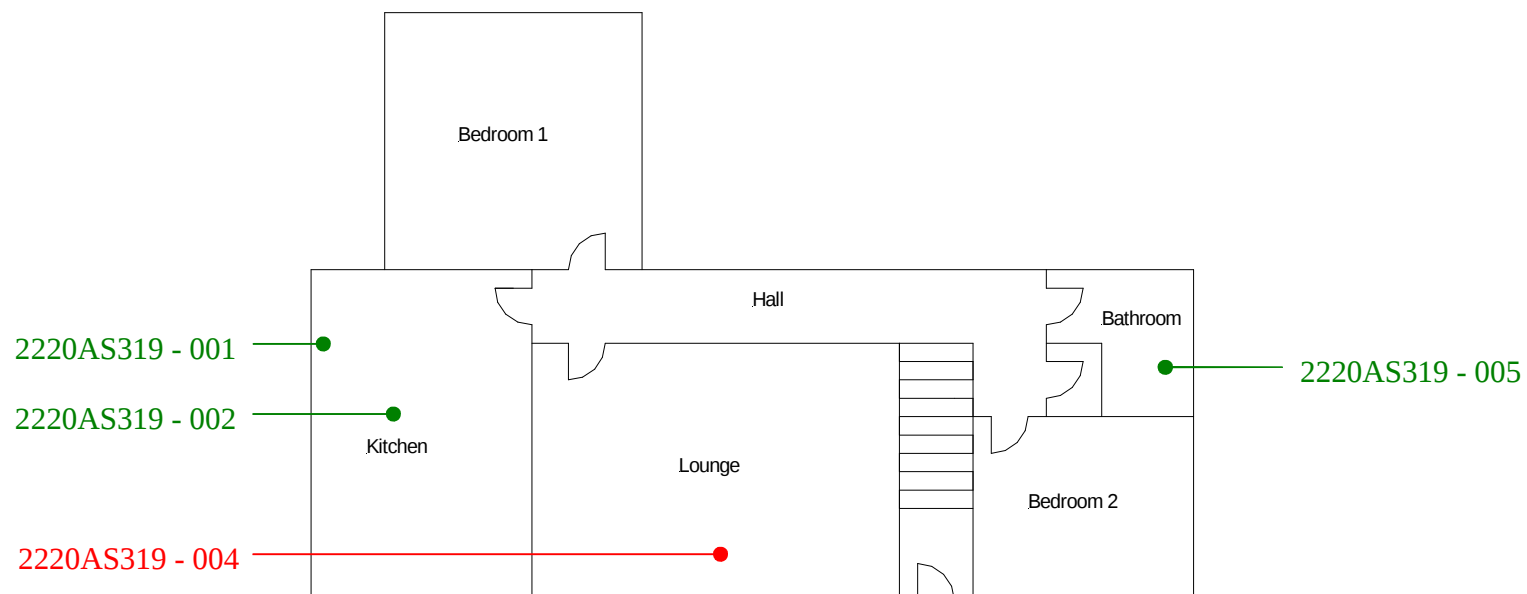

Site reference points colour coding:

RED for 'positive', 'strongly presumed', 'presumed' and 'contaminated' ACMs

BLUE for 'Presumed to contain ACMs due to no access'

GREEN for 'discounted materials', 'no asbestos suspected' and 'negative'

BLACK for 'removed' ACMs

Do not scale, not dimensionally accurate.

PHH Environmental (UK) Ltd.
Annex III Project Ref. 2220AS319
85 East Road, Tylorstown. Ferndale.
Floor Plan