


First floor – All areas
2220AS322 - 007

Roof space
2220AS322 - 008
External roof
2220AS322 - 009

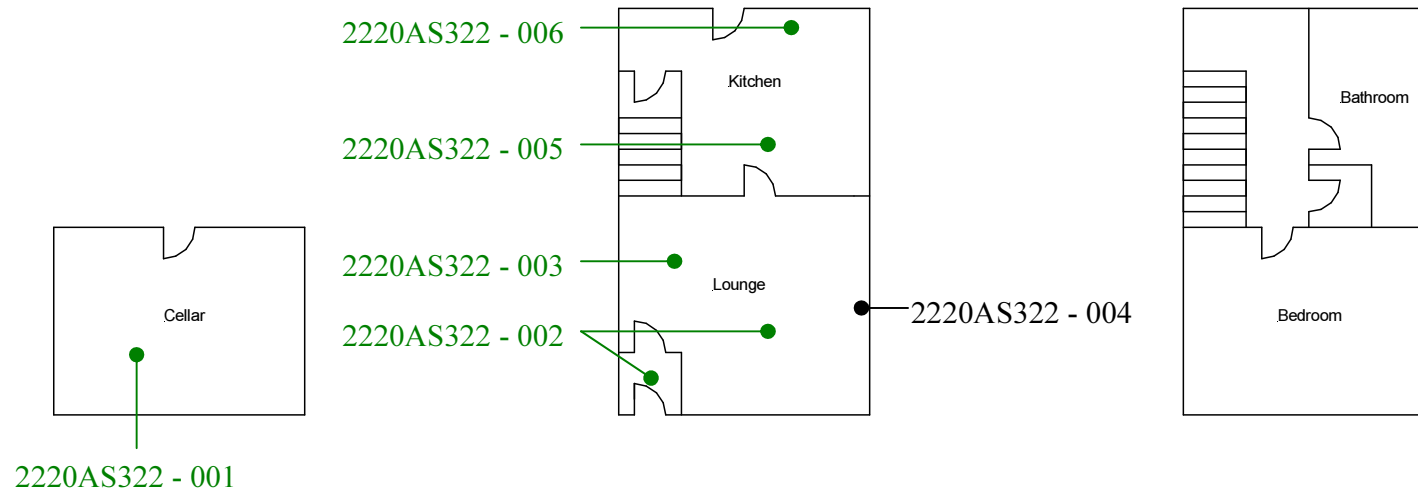

Site reference points colour coding:

RED for 'positive', 'strongly presumed', 'presumed' and 'contaminated' ACMs

BLUE for 'Presumed to contain ACMs due to no access'

GREEN for 'discounted materials', 'no asbestos suspected' and 'negative'

BLACK for 'removed' ACMs

Do not scale, not dimensionally accurate.

PHH Environmental (UK) Ltd.
Annex III Project Ref. 2220AS322
149 East Road, Tylorstown, Ferndale
Lower Ground, Ground and First Floor Plan