


All floors
2220AS501-006
All stairways
2220AS501-001

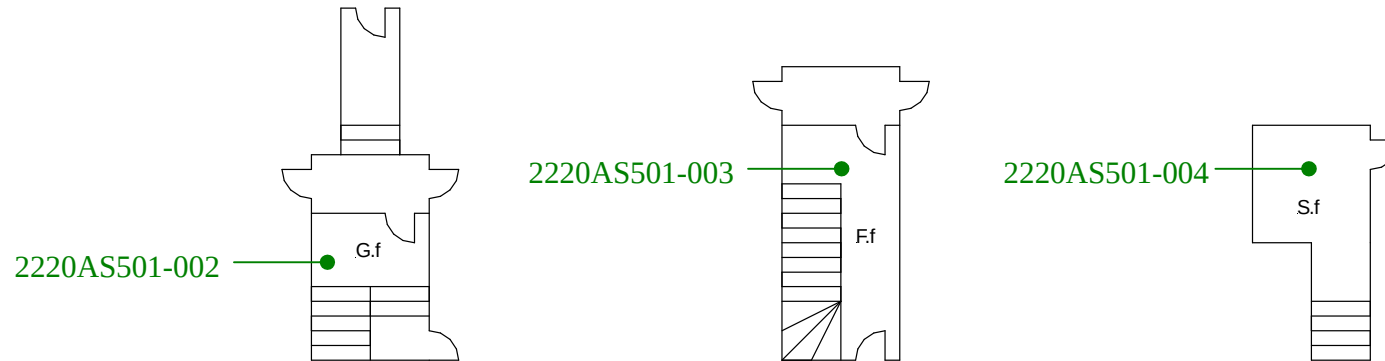

External roof
2220AS501-007

Site reference points colour coding:

RED for 'positive', 'strongly presumed',
'presumed' and 'contaminated' ACMs

BLUE for 'Presumed to contain ACMs due to no
access'

GREEN for 'discounted materials', 'no asbestos
suspected' and 'negative'

BLACK for 'removed' ACMs

Do not scale, not dimensionally accurate


Note:

This must be reproduced in colour and is to be read in conjunction
with the full report.



Annex III Project Ref. 2220AS501
Hendreselsig St Albans Road,
Tynwydd, Treorchy
Communal Floor Plan

All floors
2220AS501-006
All stairways
2220AS501-001

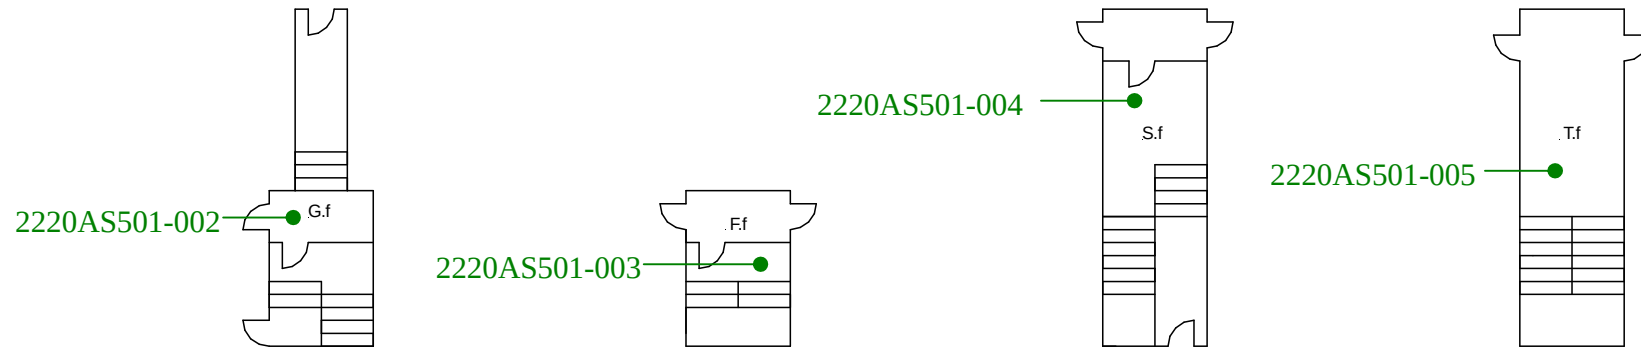

External roof
2220AS501-007

Site reference points colour coding:

RED for 'positive', 'strongly presumed', 'presumed' and 'contaminated' ACMs

BLUE for 'Presumed to contain ACMs due to no access'

GREEN for 'discounted materials', 'no asbestos suspected' and 'negative'

BLACK for 'removed' ACMs

Do not scale, not dimensionally accurate

Note:

This must be reproduced in colour and is to be read in conjunction with the full report.



Annex III Project Ref. 2220AS501
Hendreselsig St Albans Road,
Tynwydd, Treorchy
Communal Floor Plan