


Ground Floor-All areas
2220AS599-001

First floor-All areas
2220AS599-006

Roof space
2220AS599-008

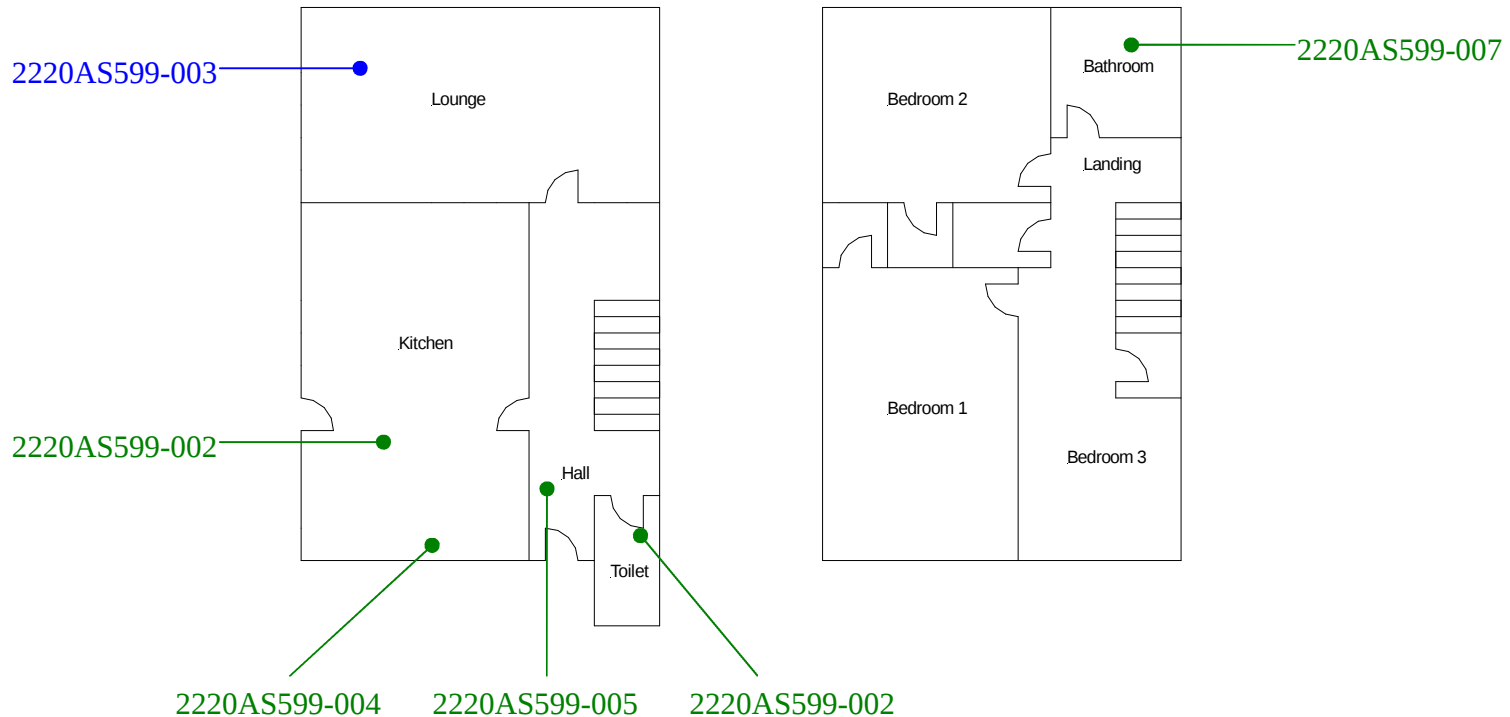

Site reference points colour coding:

RED for 'positive', 'strongly presumed', 'presumed' and 'contaminated' ACMs

BLUE for 'Presumed to contain ACMs due to no access'

GREEN for 'discounted materials', 'no asbestos suspected' and 'negative

BLACK for 'removed' ACMs

Do not scale, not dimensionally accurate

Note:

This must be reproduced in colour and is to be read in conjunction with the full report.



Annex III Project Ref. 2220AS599
6 Oakwood Drive, Thomastown, Porth
Ground and First Floor Plan