


External-DPC
2220AS707-013

Ground floor-All areas
2220AS707-005

First floor-All areas except cupboard
2220AS707-010

Roof space
2220AS707-011

External
2220AS707-012

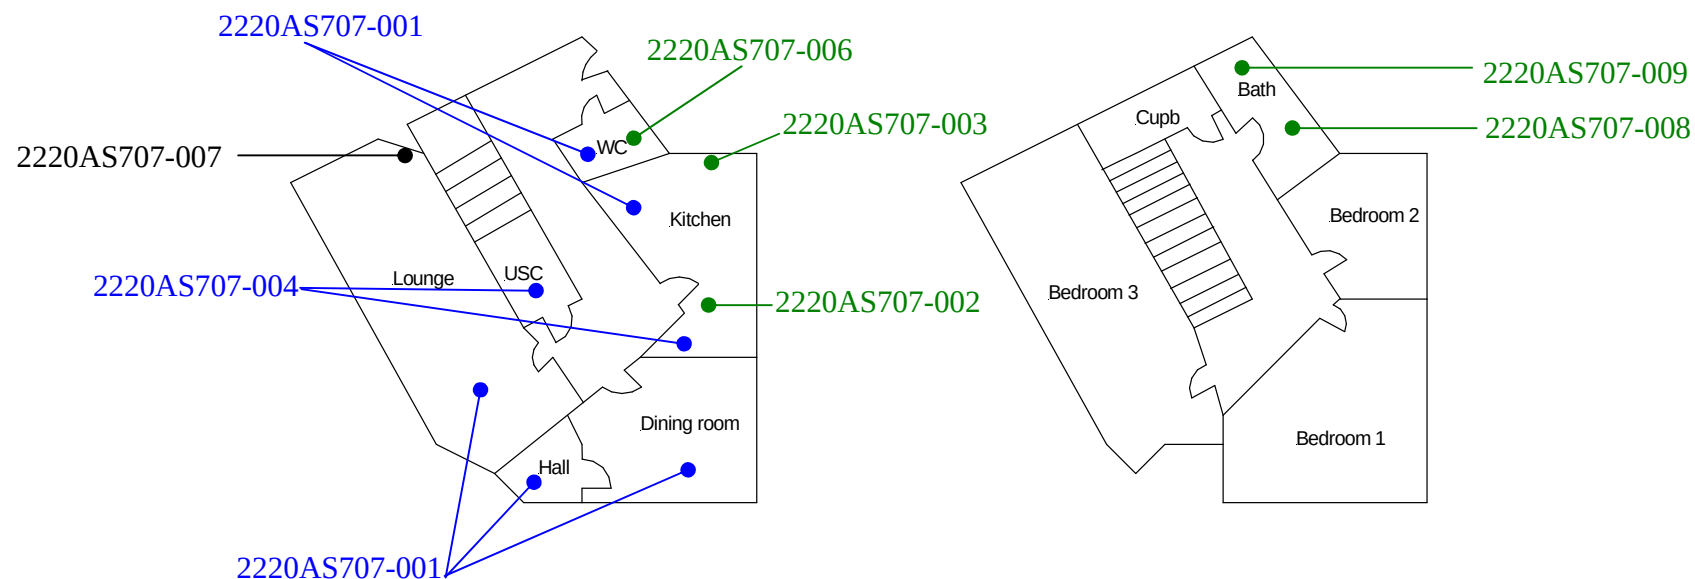

Site reference points colour coding:

RED for 'positive', 'strongly presumed', 'presumed' and 'contaminated' ACMs

BLUE for 'Presumed to contain ACMs due to no access'

GREEN for 'discounted materials', 'no asbestos suspected' and 'negative'

BLACK for 'removed' ACMs

Do not scale, not dimensionally accurate

Note:

This must be reproduced in colour and is to be read in conjunction with the full report.



Annex III Project Ref. 2220AS707
20 Graig Wen, Maerdy, Ferndale.
Ground and First Floor Plan