


First floor – All areas
2220AS760-007

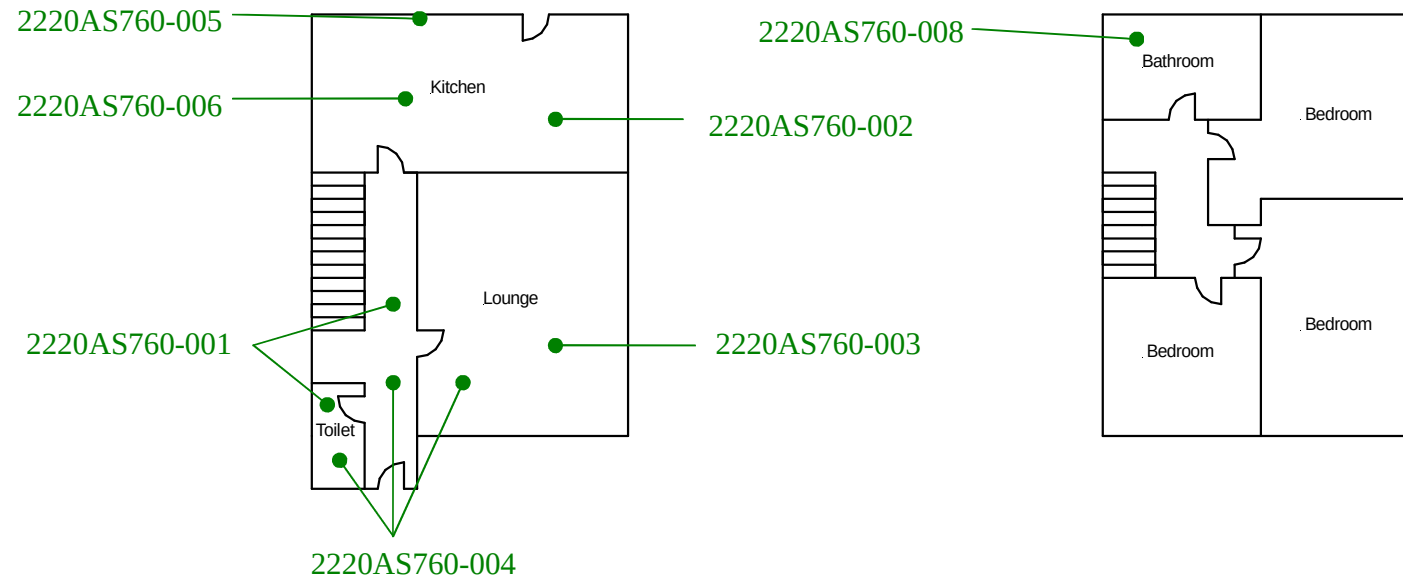

Roof space
2220AS760-009
External – Gable and
porch canopy
2220AS760-010
External – D.P.C
2220AS760-011
External – Under
plastic soffits
2220AS760-012

Site reference points colour coding:

RED for 'positive', 'strongly presumed',
'presumed' and 'contaminated' ACMs

BLUE for 'Presumed to contain ACMs due to no
access'

GREEN for 'discounted materials', 'no asbestos
suspected' and 'negative

BLACK for 'removed' ACMs

Do not scale, not dimensionally accurate

Note:

This must be reproduced in colour and is to be read in conjunction
with the full report.



Annex III Project Ref. 2220AS760
279 Meadow Rise, Brynna, Pontyclun.
Ground and First Floor Plan