


Ground floor-All areas
2220AS802-002

First floor-All areas
2220AS802-005

Roof space
2220AS802-006

External-Undercloak
2220AS802-007

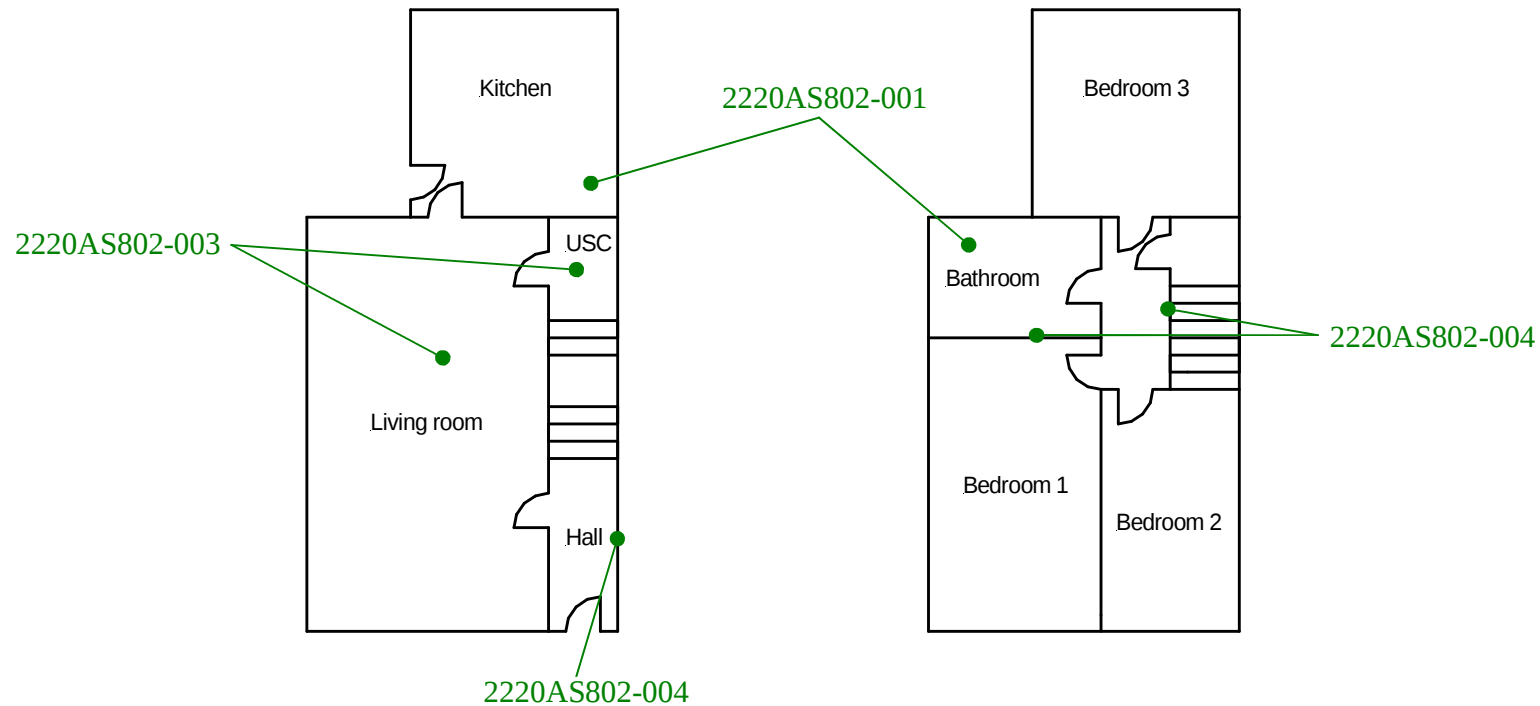

Site reference points colour coding:

RED for 'positive', 'strongly presumed',
'presumed' and 'contaminated' ACMs

BLUE for 'Presumed to contain ACMs due to no
access'

GREEN for 'discounted materials', 'no asbestos
suspected' and 'negative

BLACK for 'removed' ACMs

Do not scale, not dimensionally accurate

Note:

This must be reproduced in colour and is to be read in conjunction
with the full report.



Annex III Project Ref. 2220AS802
70 Blaencwm Terrace, Tynnewydd,
Treorchy.
Ground and First Floor Plan