


External-DPC
2220AS810-009

Ground floor-All areas except
under stair cupboard
2220AS810-004

Ground floor-All areas
except living room
2220AS810-005

First floor-All areas
2220AS810-007

Roof space
2220AS810-008
External-Roof and porch
2220AS810-010

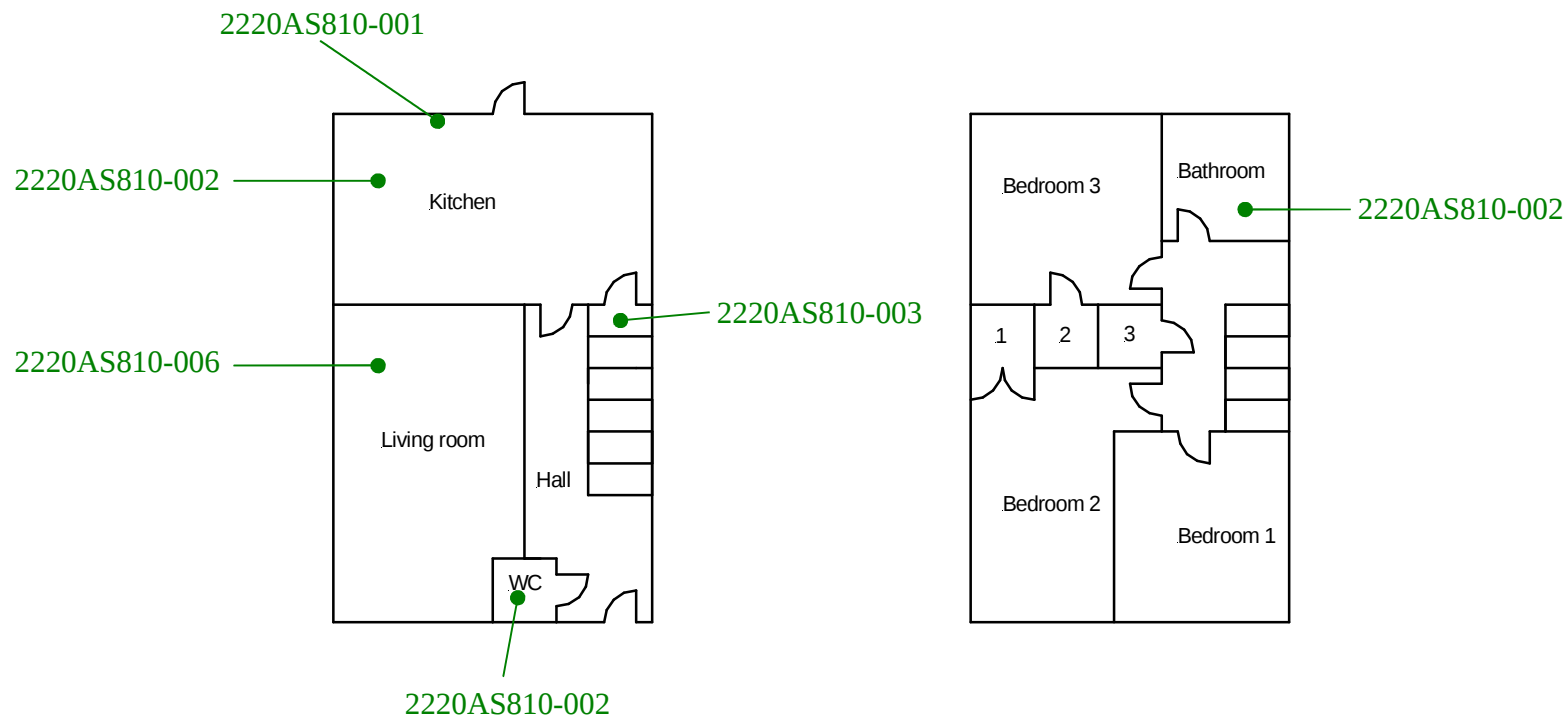

Site reference points colour coding:

RED for 'positive', 'strongly presumed',
'presumed' and 'contaminated' ACMs

BLUE for 'Presumed to contain ACMs due to no
access'

GREEN for 'discounted materials', 'no asbestos
suspected' and 'negative

BLACK for 'removed' ACMs

Do not scale, not dimensionally accurate

Note:

This must be reproduced in colour and is to be read in conjunction
with the full report.



Annex III Project Ref. 2220AS810
8 Bethlehem View, Chapel Road,
Llanharan, Pontyclun.
Ground and First Floor Plan