


External-DPC
2220AS811-008

External-Porch and roof
2220AS811-009

Ground floor-All areas
except lounge
2220AS811-002
2220AS811-004

First floor-All areas
2220AS811-006

Roof space
2220AS811-007

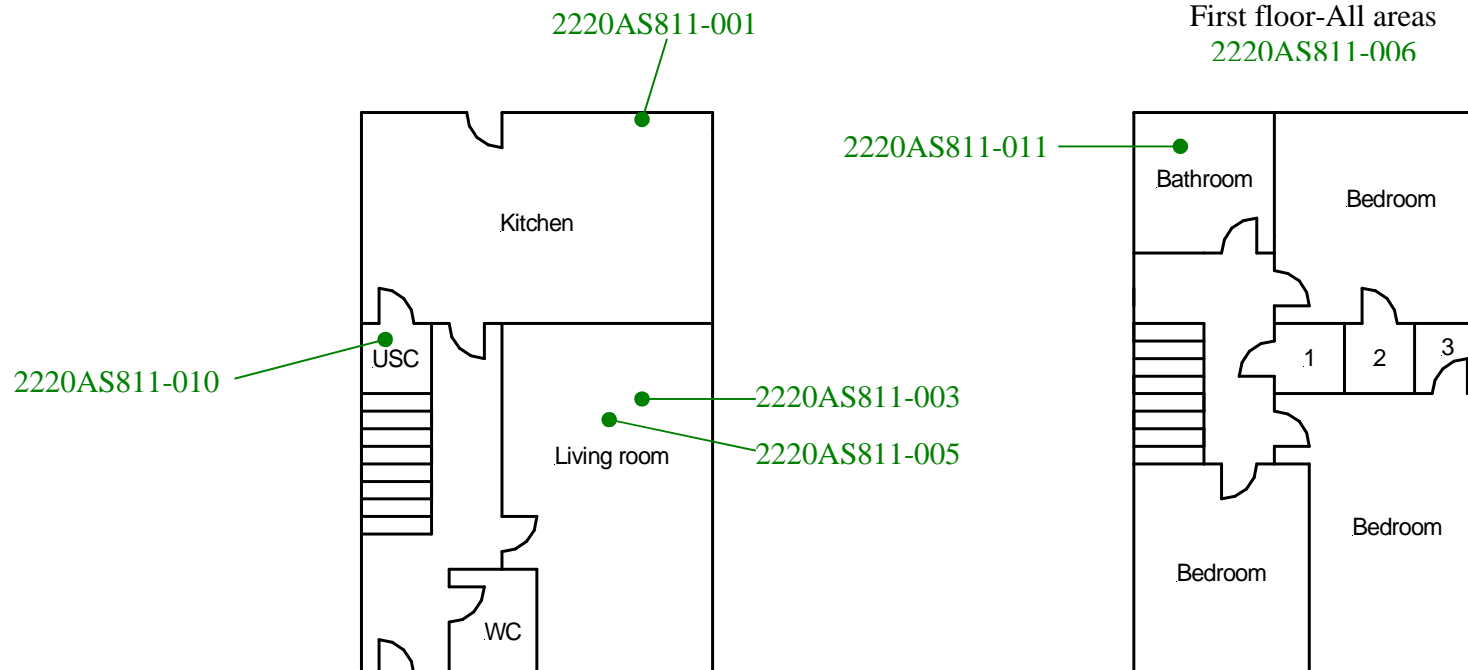

Site reference points colour coding:

RED for 'positive', 'strongly presumed',
'presumed' and 'contaminated' ACMs

BLUE for 'Presumed to contain ACMs due to no
access'

GREEN for 'discounted materials', 'no asbestos
suspected' and 'negative

BLACK for 'removed' ACMs

Do not scale, not dimensionally accurate

Note:

This must be reproduced in colour and is to be read in conjunction
with the full report.



Annex III Project Ref. 2220AS811
24 Bethlehem View, Chapel Road,
Llanharan, Pontyclun.
Ground and First Floor Plan