


External-DPC
2220AS812-009

Roof space
2220AS812-008

External-Undercloak
2220AS812-010

Ground floor-All areas
2220AS812-006

First floor-All areas
2220AS812-007

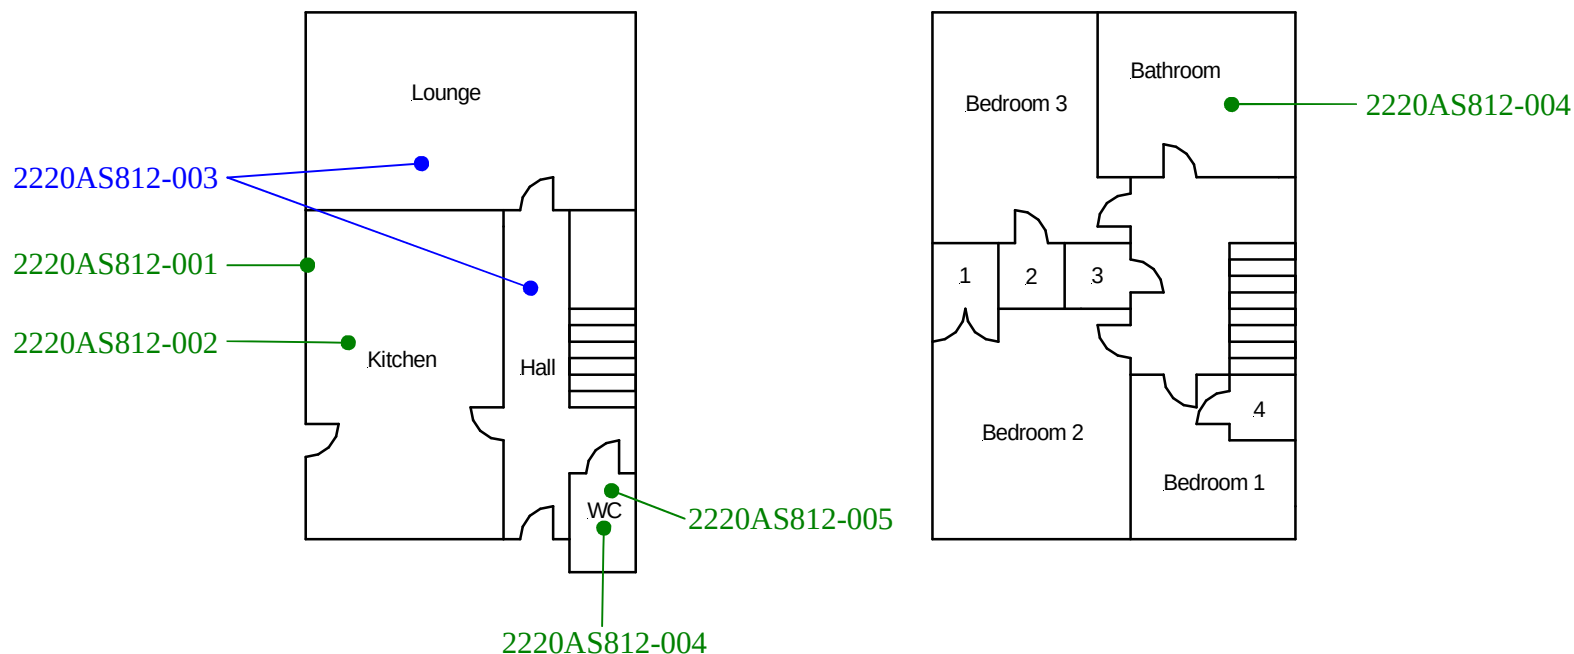

Site reference points colour coding:

RED for 'positive', 'strongly presumed', 'presumed' and 'contaminated' ACMs

BLUE for 'Presumed to contain ACMs due to no access'

GREEN for 'discounted materials', 'no asbestos suspected' and 'negative'

BLACK for 'removed' ACMs

Do not scale, not dimensionally accurate

Note:

This must be reproduced in colour and is to be read in conjunction with the full report.



Annex III Project Ref. 2220AS812
12 Llys Deri, Llanharry, Pontyclun.
Ground and First Floor Plan