


External-Porch
2220AS836-011

External-DPC
2220AS836-013

Roof space
2220AS836-010

External-Main roof
2220AS836-012

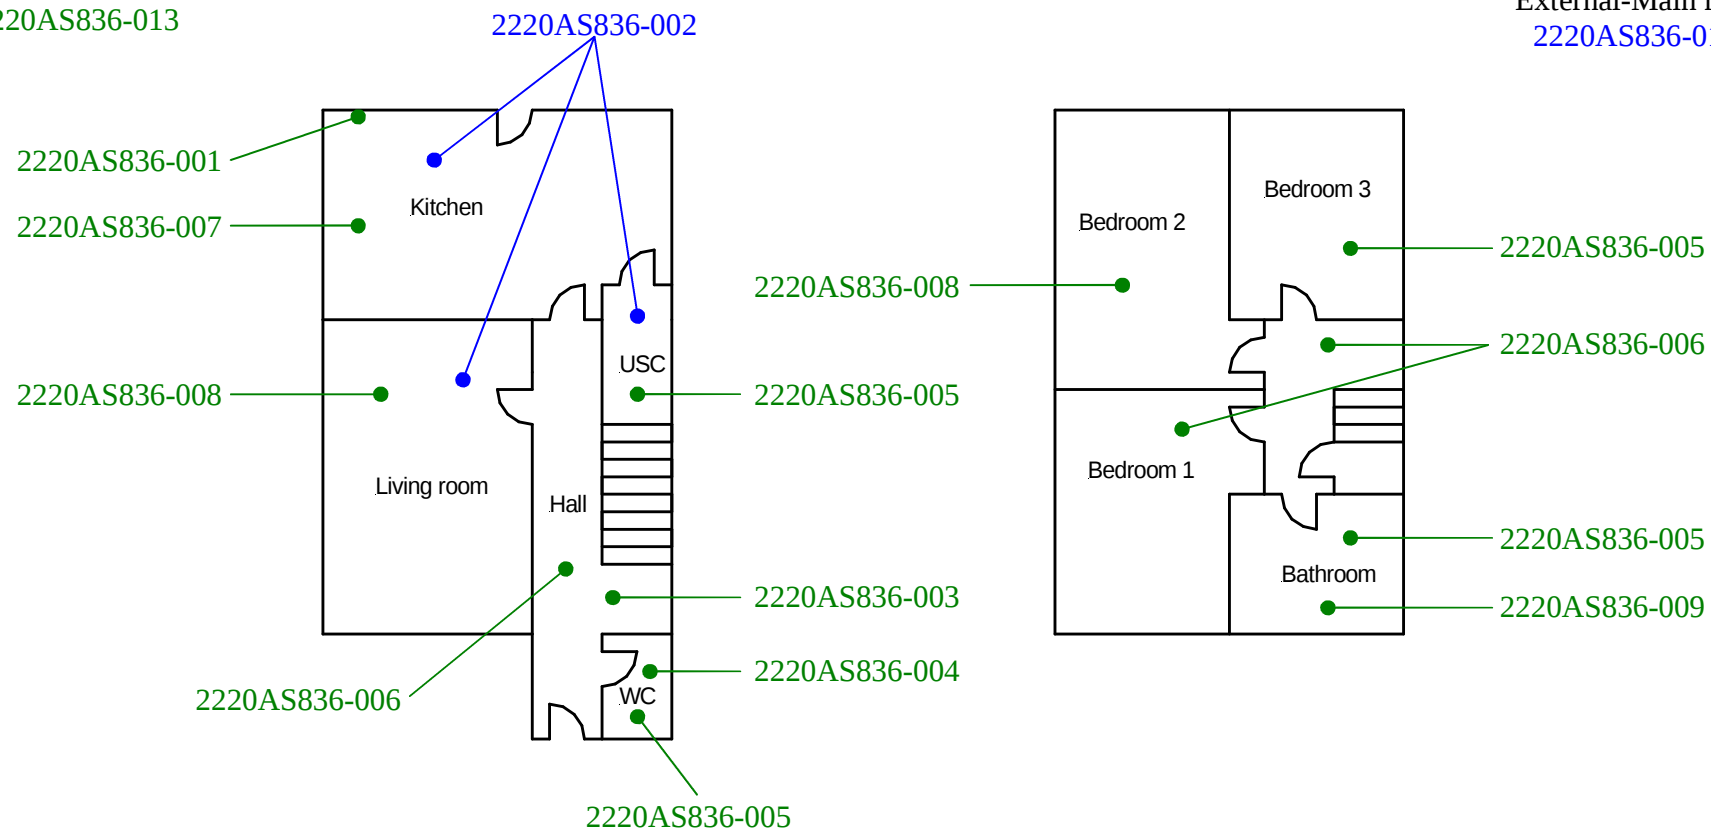

Site reference points colour coding:

RED for 'positive', 'strongly presumed', 'presumed' and 'contaminated' ACMs

BLUE for 'Presumed to contain ACMs due to no access'

GREEN for 'discounted materials', 'no asbestos suspected' and 'negative'

BLACK for 'removed' ACMs

Do not scale, not dimensionally accurate

Note:

This must be reproduced in colour and is to be read in conjunction with the full report.



Annex III Project Ref. 2220AS836
14 Holbrook Close, Cemetery Road,
Treorchy.
Ground and First Floor Plan