


External-DPC
2220AS847-009

Roof space
2220AS847-007

External-Soffits
2220AS847-008

External-Porch
2220AS847-010

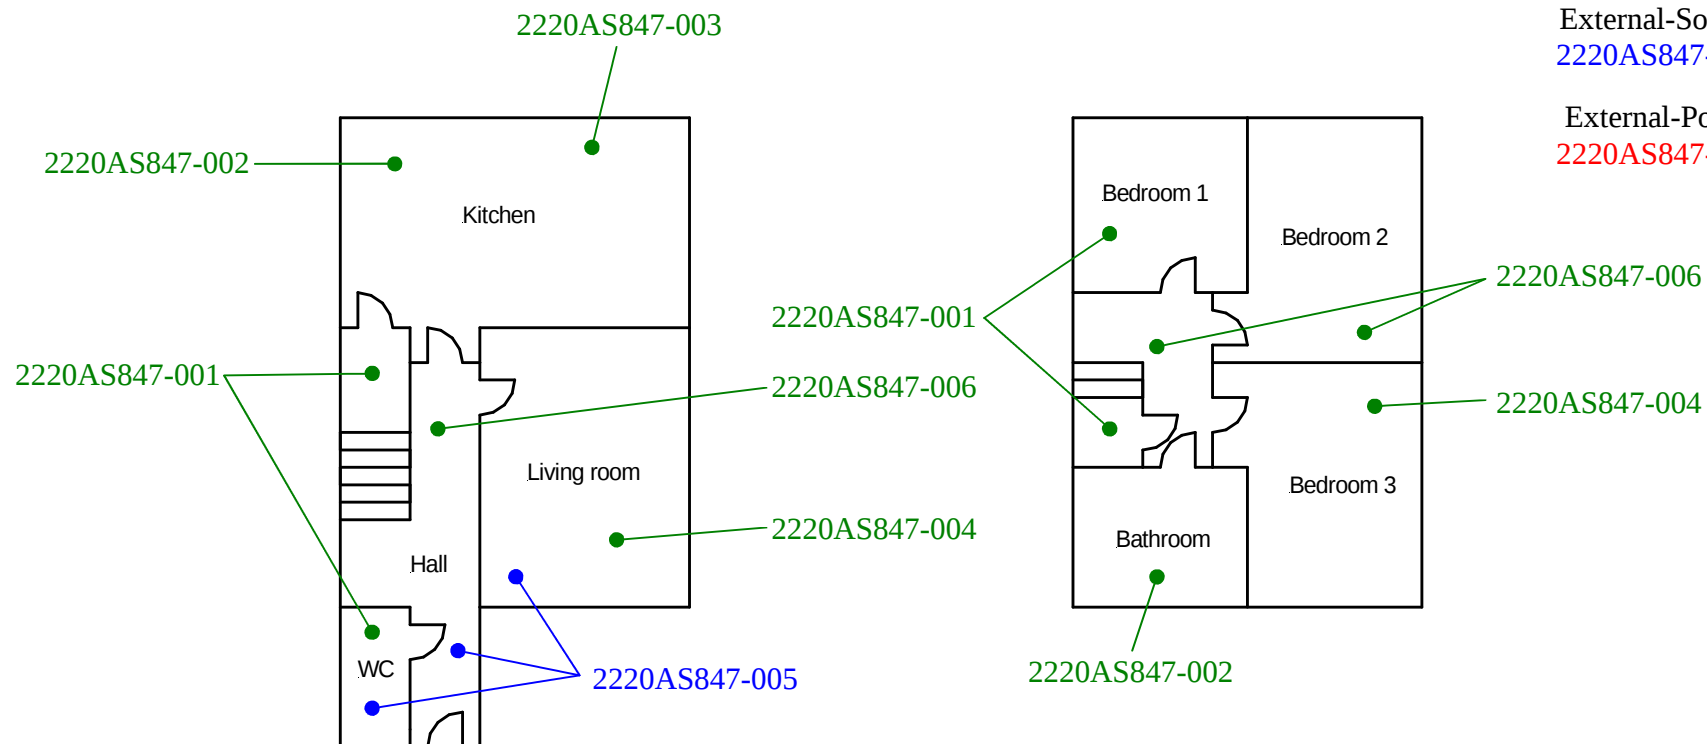

Site reference points colour coding:

RED for 'positive', 'strongly presumed', 'presumed' and 'contaminated' ACMs

BLUE for 'Presumed to contain ACMs due to no access'

GREEN for 'discounted materials', 'no asbestos suspected' and 'negative

BLACK for 'removed' ACMs

Do not scale, not dimensionally accurate

Note:

This must be reproduced in colour and is to be read in conjunction with the full report.



Annex III Project Ref. 2220AS847
13 Holbrook Close, Cemetery Road,
Treorchy.
Ground and First Floor Plan