


External-Porch
2220AS855-015

External-DPC
2220AS855-017

Ground floor-All areas
2220AS855-004

Roof Space
2220AS855-016

External-Soffit
2220AS855-018

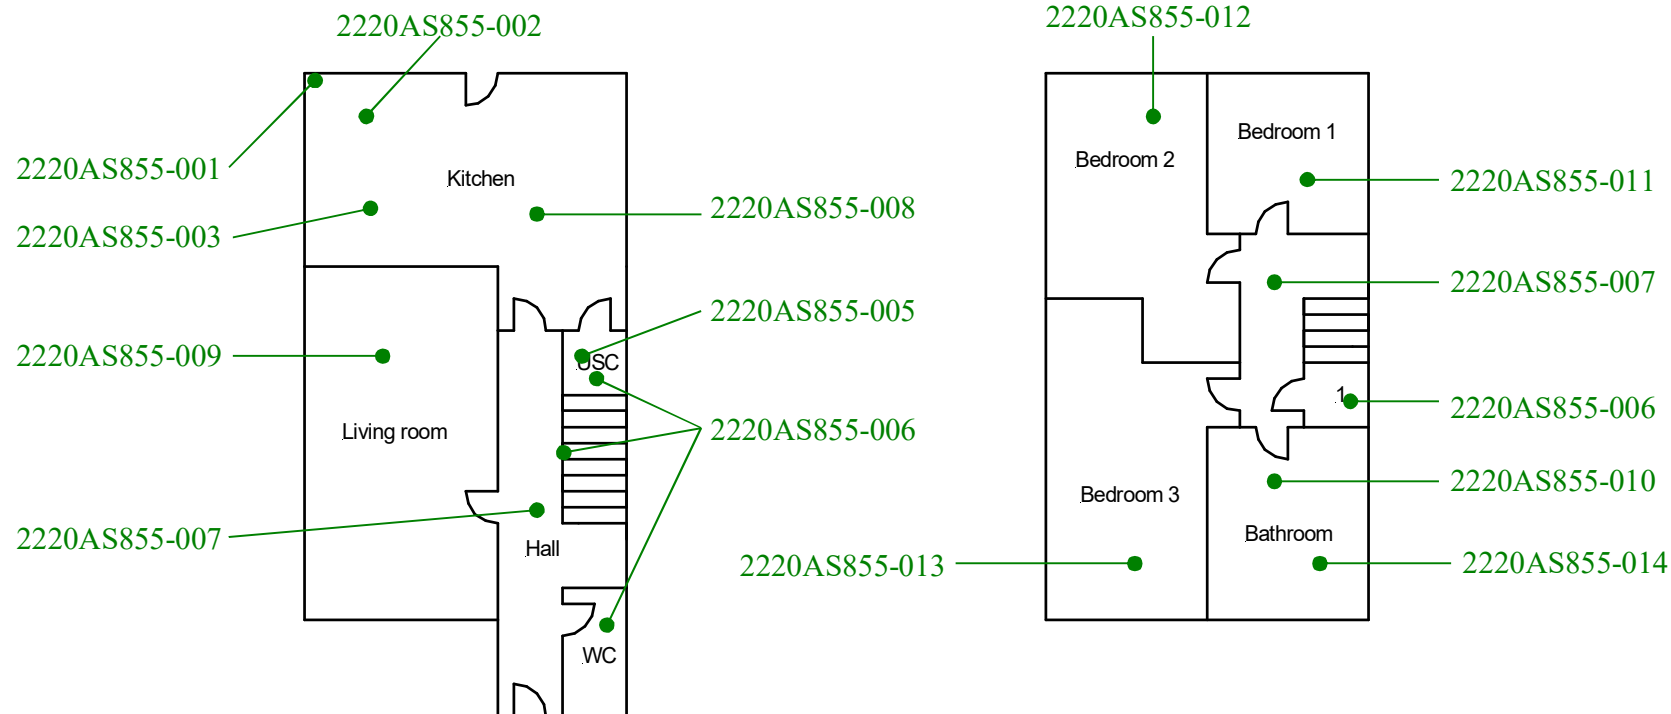

Site reference points colour coding:

RED for 'positive', 'strongly presumed', 'presumed' and 'contaminated' ACMs

BLUE for 'Presumed to contain ACMs due to no access'

GREEN for 'discounted materials', 'no asbestos suspected' and 'negative'

BLACK for 'removed' ACMs

Do not scale, not dimensionally accurate

Note:

This must be reproduced in colour and is to be read in conjunction with the full report.



Annex III Project Ref. 2220AS855
2 Siloam Court, Gelli Road, Pentre.
Ground and First Floor Plan