


External-Porch
2220AS857-014

External-DPC
2220AS857-017

External-Felt
2220AS857-018

External-Soffit
2220AS857-015

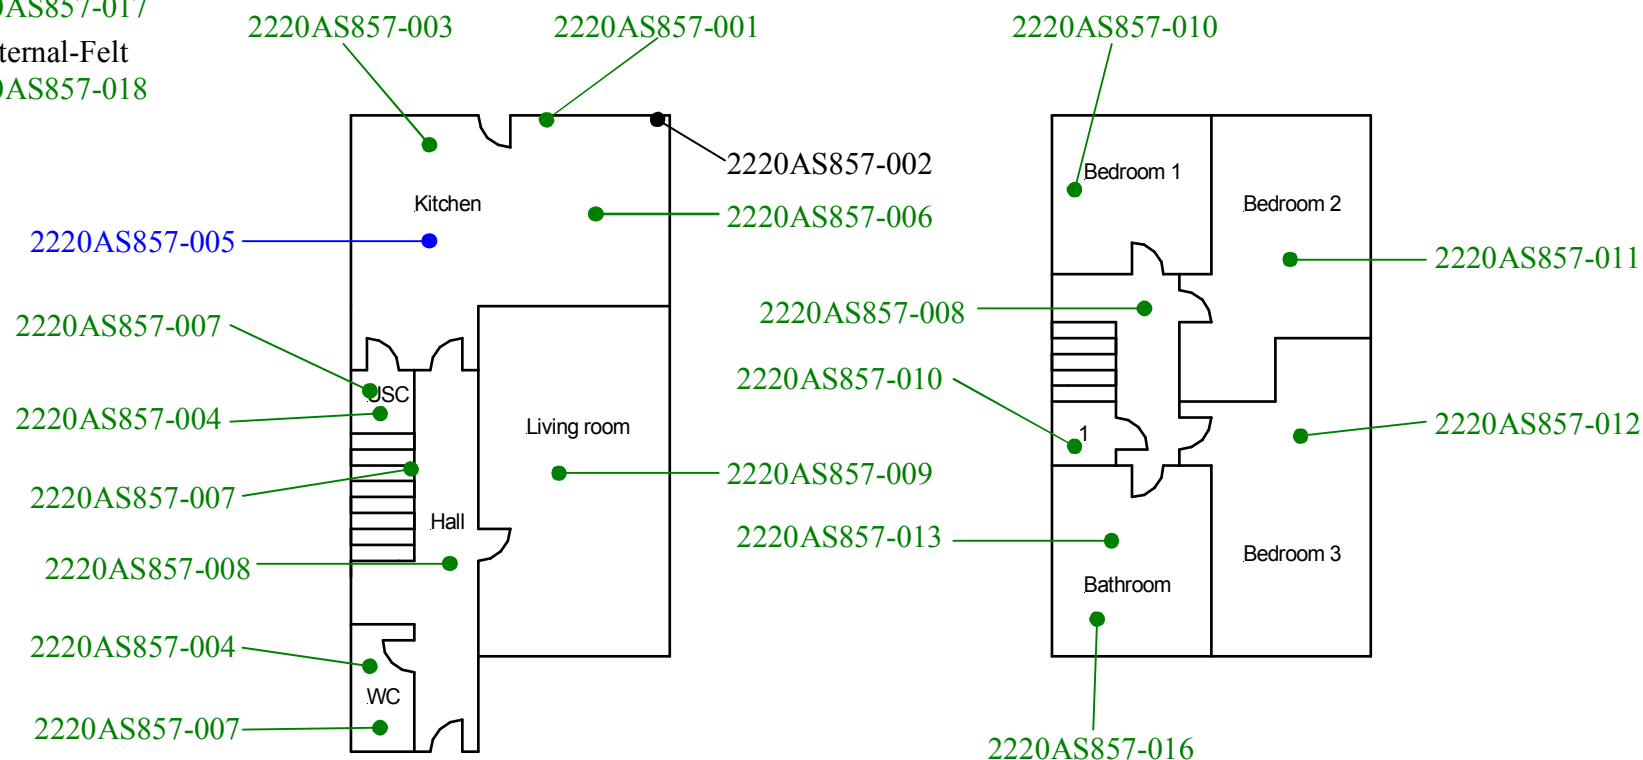

Site reference points colour coding:

RED for 'positive', 'strongly presumed', 'presumed' and 'contaminated' ACMs

BLUE for 'Presumed to contain ACMs due to no access'

GREEN for 'discounted materials', 'no asbestos suspected' and 'negative'

BLACK for 'removed' ACMs

Do not scale, not dimensionally accurate

Note:

This must be reproduced in colour and is to be read in conjunction with the full report.



Annex III Project Ref. 2220AS857
3 Siloam Court, Gelli Road, Pentre.
Ground and First Floor Plan