


Main roof and porch  
2220AS869-009

Roof space  
2220AS869-008

First floor  
2220AS869-005

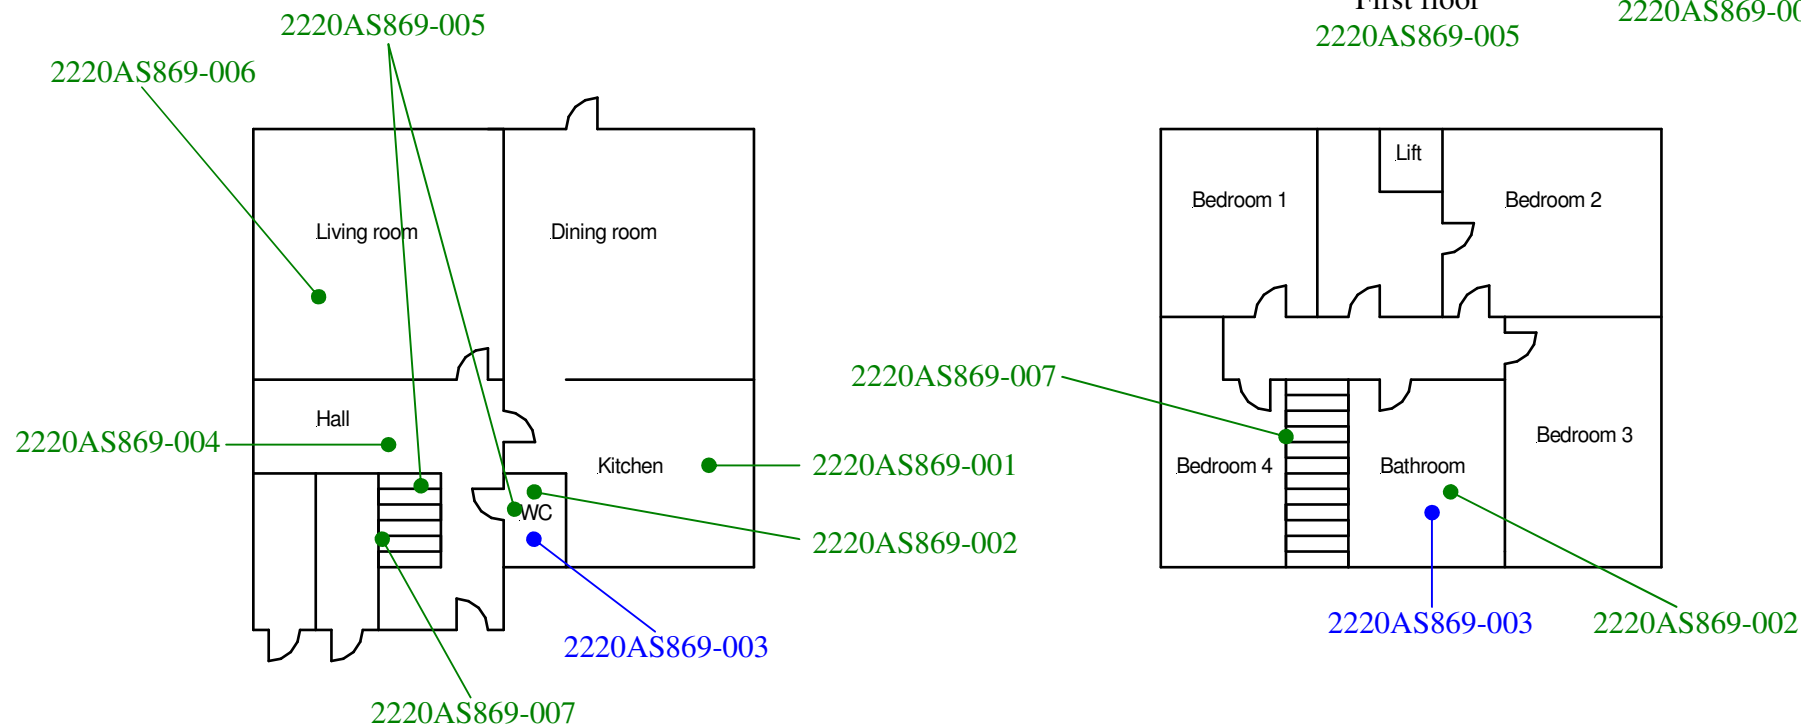

**Site reference points colour coding:**

**RED** for 'positive', 'strongly presumed', 'presumed' and 'contaminated' ACMs

**BLUE** for 'Presumed to contain ACMs due to no access'

**GREEN** for 'discounted materials', 'no asbestos suspected' and 'negative'

**BLACK** for 'removed' ACMs

**Do not scale, not dimensionally accurate**

**Note:**

This must be reproduced in colour and is to be read in conjunction with the full report.



Annex III Project Ref. 2220AS869  
35 Heather Close, Trealaw Road,  
Trealaw, Tonypandy.  
Ground and First Floor Plan