


External-DPC
2220AS873-011

Ground floor-All areas
(except door 004)
2220AS873-005

Roof space
2220AS873-010

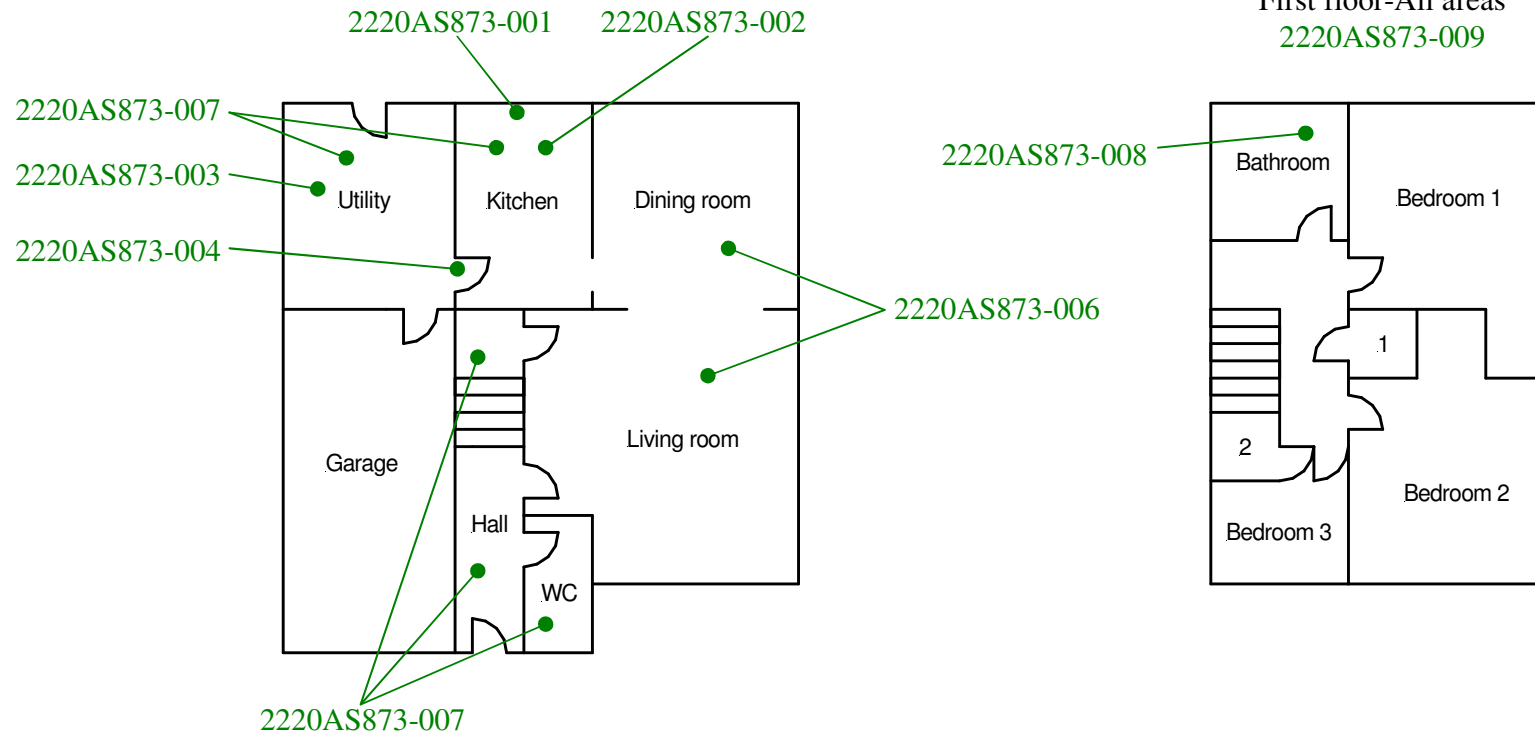

Site reference points colour coding:

RED for 'positive', 'strongly presumed', 'presumed' and 'contaminated' ACMs

BLUE for 'Presumed to contain ACMs due to no access'

GREEN for 'discounted materials', 'no asbestos suspected' and 'negative'

BLACK for 'removed' ACMs

Do not scale, not dimensionally accurate

Note:

This must be reproduced in colour and is to be read in conjunction with the full report.



Annex III Project Ref. 2220AS873
3 Ynysfeio Close, Jones Street,
Treherbert, Treorchy.
Ground and First Floor Plan