


Ground floor – All areas
except lounge
2220AS930-005

First floor – All areas except
bathroom
2220AS930-006

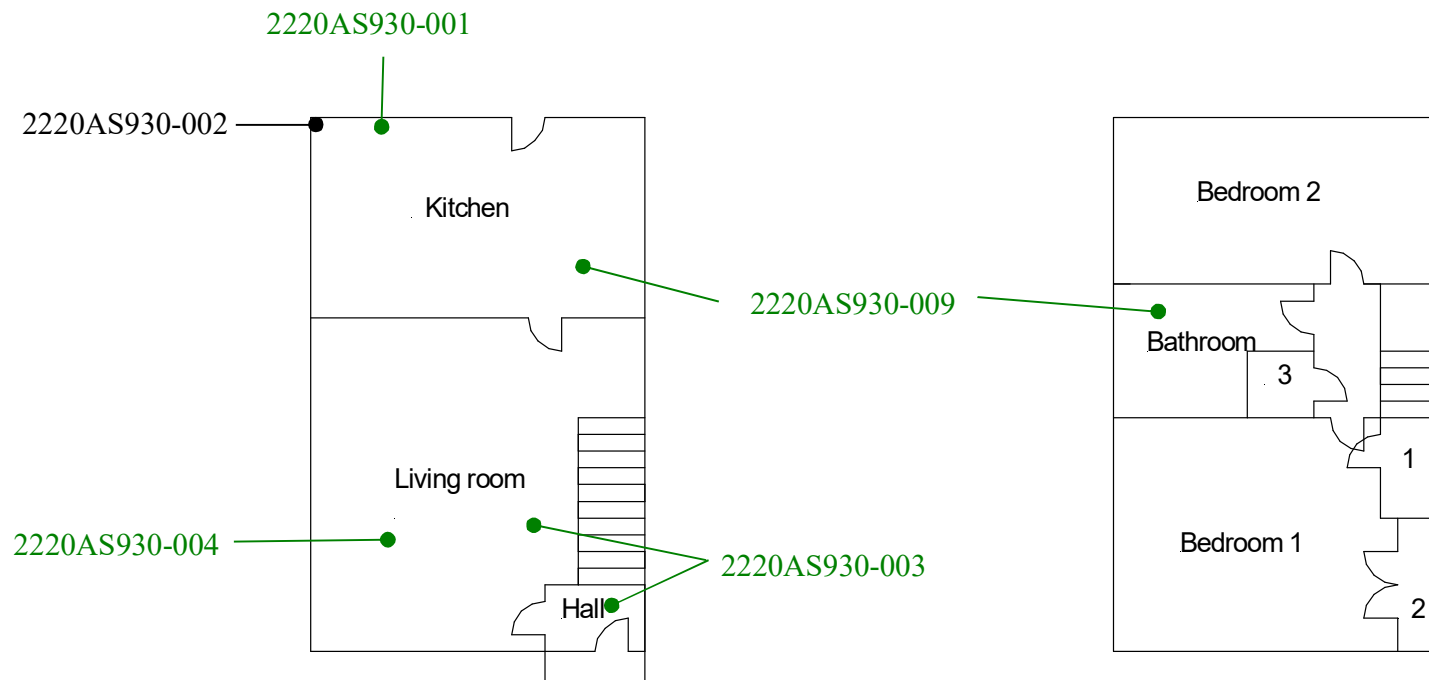

Roof space
2220AS930-007
Porch and main roof
2220AS930-008

Site reference points colour coding:

RED for 'positive', 'strongly presumed',
'presumed' and 'contaminated' ACMs

BLUE for 'Presumed to contain ACMs due to no
access'

GREEN for 'discounted materials', 'no asbestos
suspected' and 'negative

BLACK for 'removed' ACMs

Do not scale, not dimensionally accurate

Note:

This must be reproduced in colour and is to be read in conjunction
with the full report.



Annex III Project Ref. 2220AS930
5 Llys Catwg, New Park, Talbot Green,
Pontyclun.
Ground and First Floor Plan