


Ground floor hall and first floor all
areas except living Room
2220AS966 - 006

Roof space
2220AS966 - 007

External
2220AS966 - 008

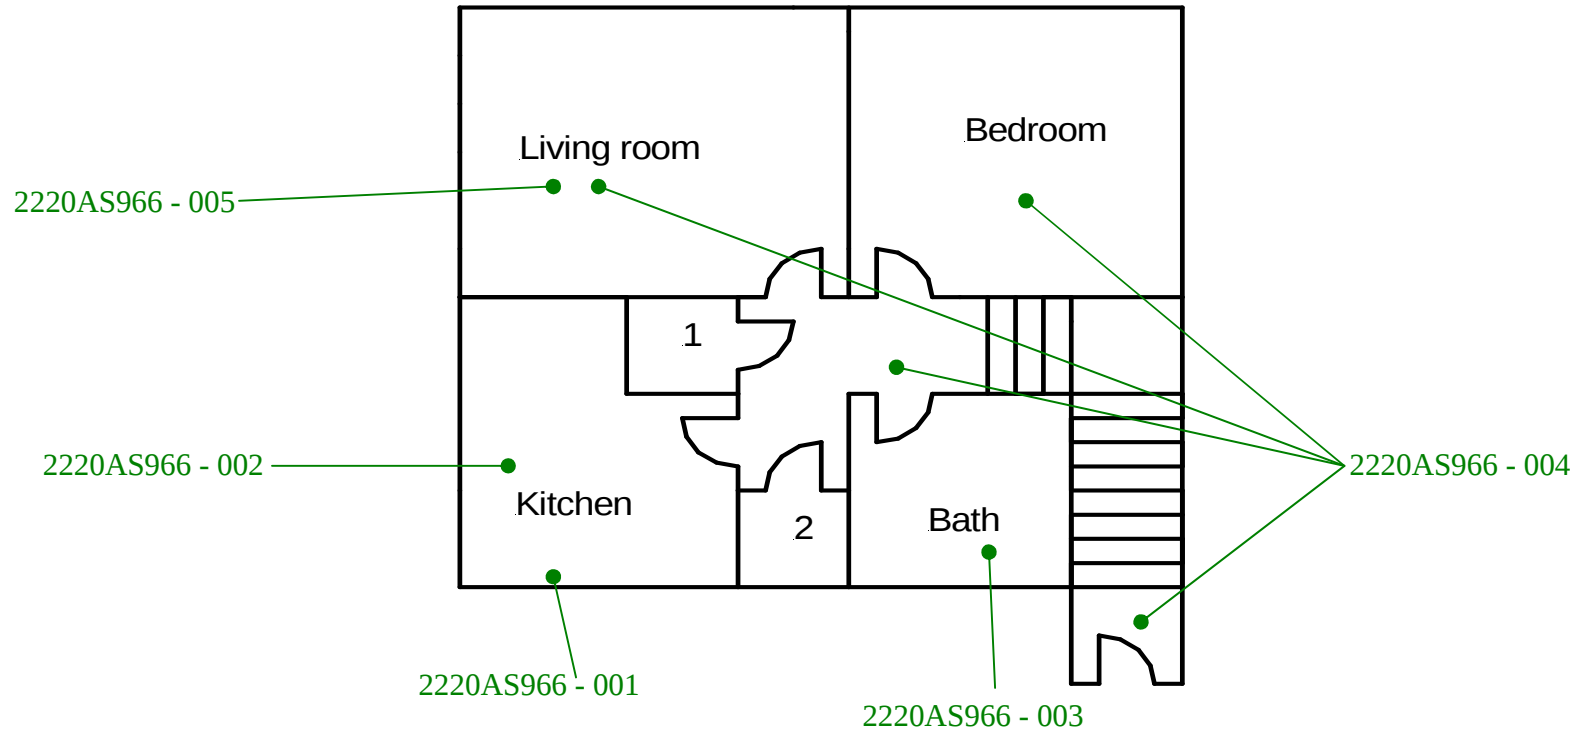

Site reference points colour coding:

RED for 'positive', 'strongly presumed',
'presumed' and 'contaminated' ACMs

BLUE for 'Presumed to contain ACMs due to no
access'

GREEN for 'discounted materials', 'no asbestos
suspected' and 'negative

BLACK for 'removed' ACMs

Do not scale, not dimensionally accurate

Note:

This must be reproduced in colour and is to be read in conjunction
with the full report.



Annex III Project Ref.2220AS966
17 Llys Catwg, New Park Talbot Green
Pontypridd
Floor Plan