


Roof space  
2220AS988 - 005

Ground floor all areas  
2220AS988 - 004

Ground floor all areas  
2220AS988 - 003

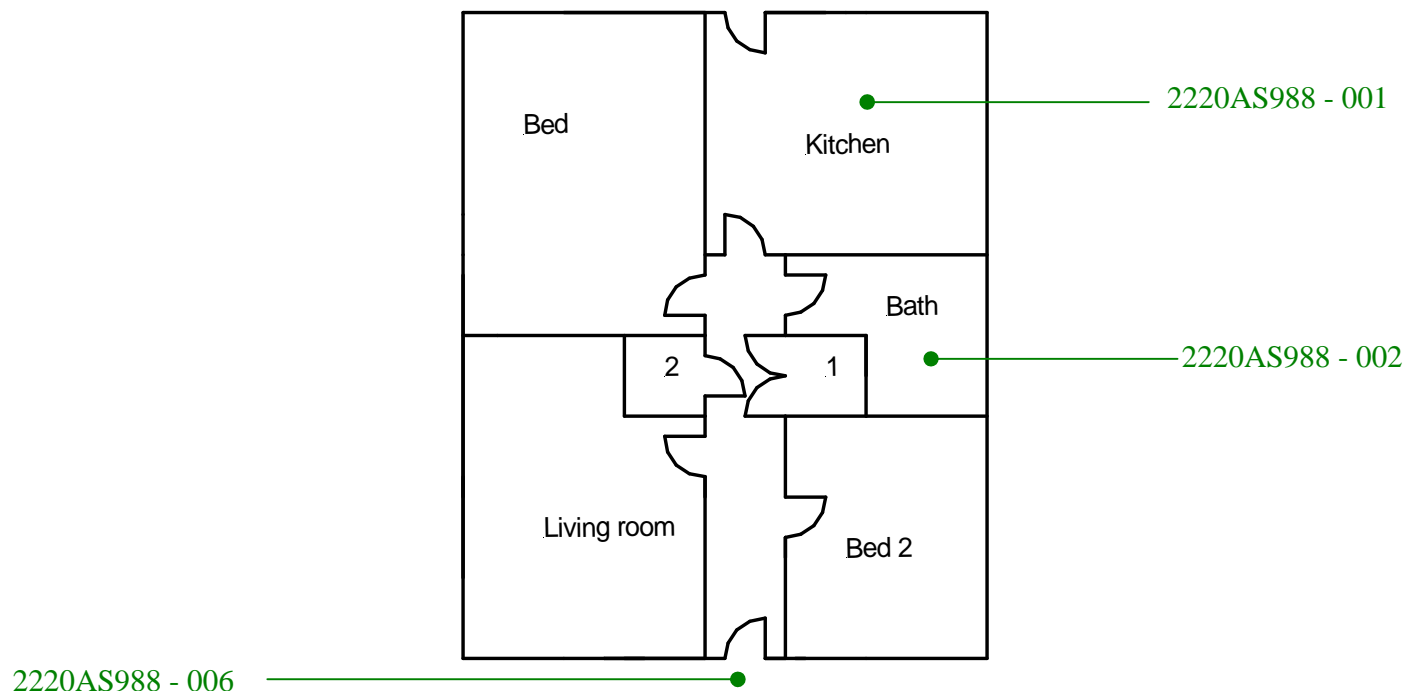

**Site reference points colour coding:**

**RED** for 'positive', 'strongly presumed', 'presumed' and 'contaminated' ACMs

**BLUE** for 'Presumed to contain ACMs due to no access'

**GREEN** for 'discounted materials', 'no asbestos suspected' and 'negative'

**BLACK** for 'removed' ACMs

**Do not scale, not dimensionally accurate**

**Note:**

This must be reproduced in colour and is to be read in conjunction with the full report.



Annex III Project Ref;2220AS988  
4 Appletree Close, Llanharry, Pontyclun  
Ground Floor Plan